


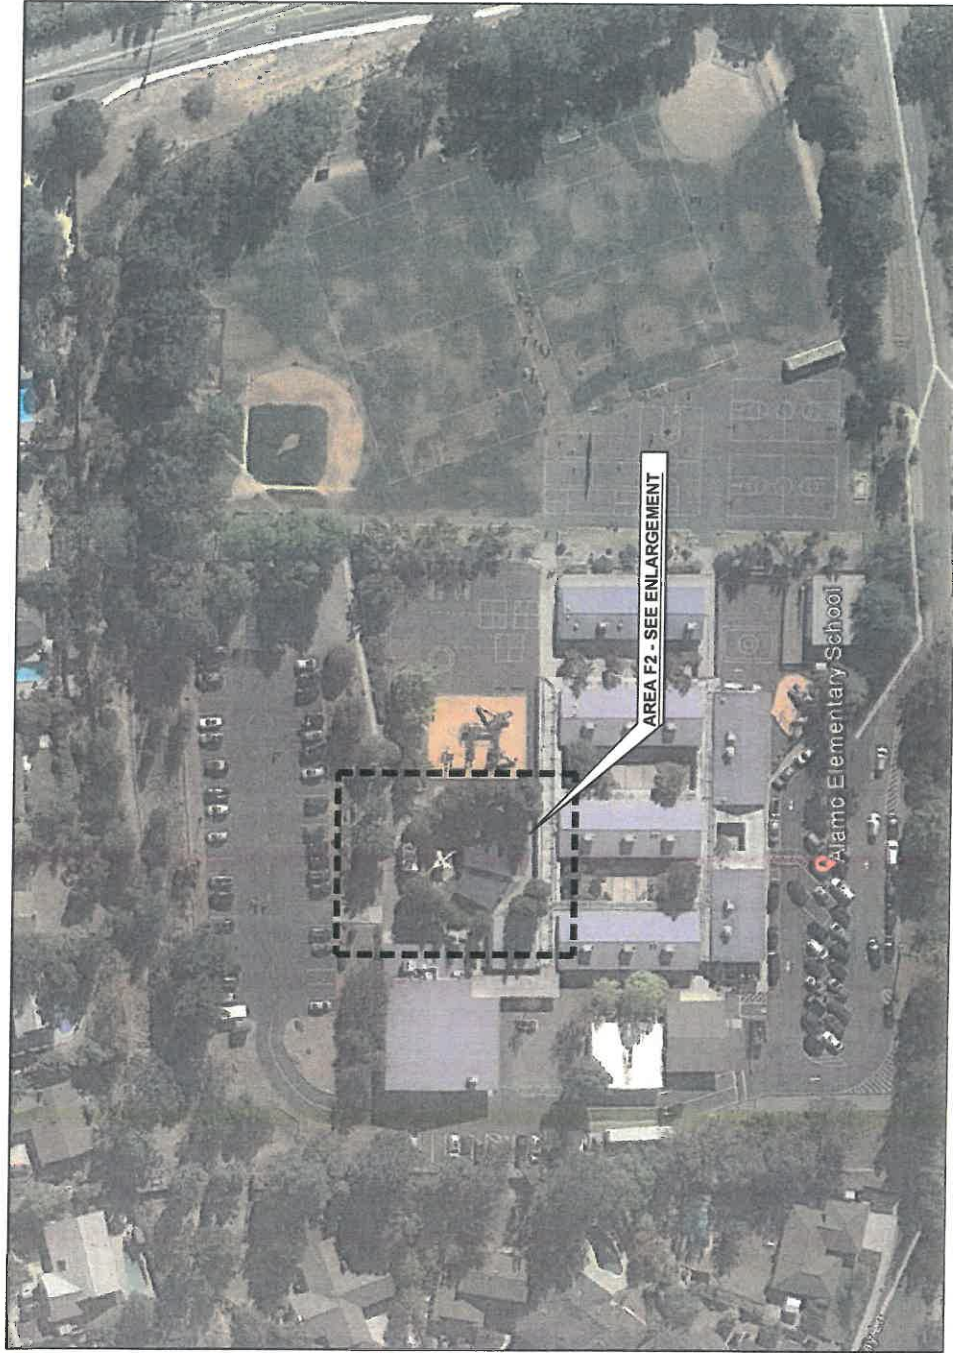


NOTES:

1. CONTRACTOR SHALL BE RESPONSIBLE FOR ANY AND ALL TESTING THAT MAY BE REQUIRED TO LEGALLY DISPOSE OF EXCESS MATERIAL.
2. CONTRACTOR SHALL CLEAN ALL LOOSE ROCK, DEBRIS AND VEGETATION FROM PAVEMENT AREAS TO BE SEAL COATED.
3. CONTRACTOR SHALL RESTRIPE ALL AREAS THAT ARE DISTURBED DURING CONSTRUCTION TO MATCH EXIST. STRIPING LAYOUTS.
4. ALL WORK SHALL BE PERFORMED IN ACCORDANCE WITH THE PLANS & CONTRACT DOCUMENTS. WORK NOT SHOWN ON PLANS & CONTRACT DOCUMENTS WILL BE SUBJECT TO REMOVAL AND REPLACEMENT AT THE CONTRACTOR'S EXPENSE.
5. THE CONTRACTOR SHALL REMOVE ALL CONSTRUCTION DEBRIS AND LEAVE WORK AREA CLEAN ONLY.
6. ALL MATERIALS AND WORKMANSHIP ARE SUBJECT TO REVIEW BY OWNER. ANY PORTION OF THE WORK DEFECTIVE SHALL BE REPLACED BY THE CONTRACTOR AS PART OF THIS CONTRACT AT NO ADDITIONAL COST TO THE OWNER.
7. ABSOLUTE ACCURACY OF DRAWING CAN NOT BE GUARANTEED, WHILE EVERY EFFORT HAS BEEN MADE TO COORDINATE THE LOCATION OF THE EXISTING EQUIPMENT, PIPING, ETC. IT IS THE RESPONSIBILITY OF THE CONTRACTOR TO COORDINATE THE EXACT REQUIREMENTS GOVERNED BY ACTUAL JOB CONDITIONS.
8. AREAS OF WORK DISTURBED DURING CONSTRUCTION SHALL BE RESTORED TO THE EXISTING CONDITION AT THE CONTRACTOR'S EXPENSE.
9. REPAINT CURBS IN WORK AREAS TO MATCH EXISTING.
10. PROTECT EXISTING BUILDING STRUCTURES, AND ADJACENT FINISHED SURFACES DURING CONSTRUCTION. PATCH, REPAIR AND REFINISH AREAS DAMAGED OR IMPACTED BY CONSTRUCTION. THE CONTRACTOR SHALL BE RESPONSIBLE TO MATCH ADJACENT UNDISTURBED AREAS. PATCHING, REPAIRING AND REFINISHING IS TO BE PERFORMED BY WORKMEN SKILLED IN THE TRADES INVOLVED.
11. CONTRACTOR SHALL HAVE LOCATING SERVICE VERIFY LOCATION OF ALL EXISTING UTILITIES PRIOR TO CONSTRUCTION. CONTRACTOR SHALL CONTACT THE ENGINEER TO REVIEW AND ADDRESS ANY UTILITIES CONFLICTING WITH THE SCOPE OF WORK.
12. CONTRACTOR SHALL REMOVE ALL PLANTERS, BENCHES, AND OTHER REMOVABLE ITEMS PRIOR TO SEAL COATING. ALL THE ABOVE ITEMS SHALL BE REPLACED IN THEIR DAMAGED CONDITION OR SHALL BE RESPONSIBLE FOR REPLACEMENT OF DAMAGED ITEMS AT THE CONTRACTOR'S EXPENSE.
13. CONTRACTOR SHALL REMOVE AND REPLACE FENCING AS NECESSARY TO PERFORM SEAL COATING.

SITE PLAN
1" = 40'

PROJECT: DAMON, JOSEPH L. RYNE		ALAMO, CA	
CONTRACT: C32733	DATE: 12-31-18	100 WILSON ROAD	
PLAN TITLE: FINAL PLANS FOR CONSTRUCTION		2017 PAVEMENT MAINTENANCE PROJECT SITE PLAN	
Pavement Engineering Inc. You can ride on our reputation Corporate Office: 3485 Sacramento Drive, Suite A San Luis Obispo, CA 93401 805-761-1205		SHEET NUMBER 17091-01 1 OF 34	

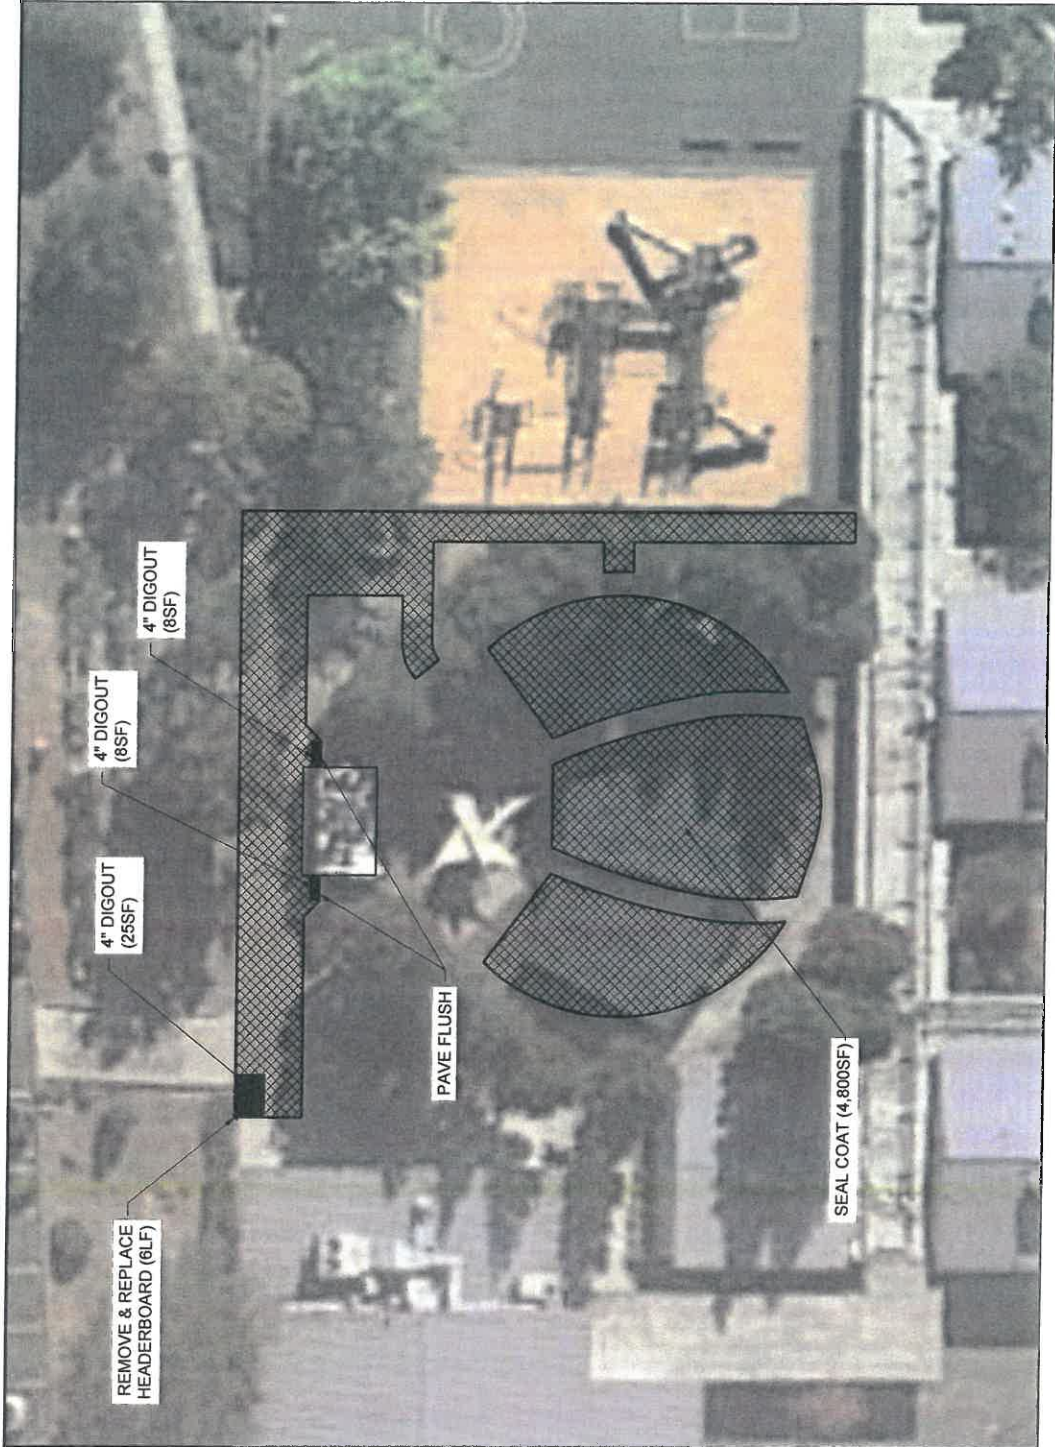

LEGEND

-  CRACK FILL AND DOUBLE APPLICATION EMULSION SEAL COAT WITH 30 MESH SAND IN 1ST COAT
-  DIGOUT (SEE PLAN FOR DEPTH)
-  REMOVE & REPLACE HEADERBOARD

AREA F2 - ENLARGEMENT 1" = ~40'

PROJECT: RAMON JOSEPH L. HIRE		ALAMO ELEMENTARY SCHOOL		ALAMO, CA	
LOGIC: C27233		100 WILSON ROAD		94586	
DATE: 12-31-16		2017 PAVEMENT MAINTENANCE PROJECT		SHEET: 0223	
DRAWN BY: J. HIRE		AREA F2 - ENLARGEMENT		17001-41 2 OF 34	
FINAL PLANS FOR CONSTRUCTION		SAN RAMON VALLEY USD			



1. CONTRACTOR SHALL BE RESPONSIBLE FOR ANY AND ALL TESTING THAT MAY BE REQUIRED TO LEGALLY DISPOSE OF EXCESS MATERIAL.
2. CONTRACTOR SHALL CLEAN ALL LOOSE ROCK, DEBRIS AND VEGETATION FROM PAVEMENT AREAS TO BE SEAL COATED.
3. CONTRACTOR SHALL RESTORE ALL AREAS THAT ARE DISTURBED DURING CONSTRUCTION TO MATCH EXIST. STRIPING LAYOUTS.
4. ALL WORK SHALL BE PERFORMED IN ACCORDANCE WITH THE PLANS & CONTRACT DOCUMENTS. WORK NOT COMPLYING WITH PLANS & CONTRACT DOCUMENTS WILL BE SUBJECT TO REMOVAL AND REPLACEMENT AT THE CONTRACTORS EXPENSE.
5. THE CONTRACTOR SHALL REMOVE ALL CONSTRUCTION DEBRIS AND LEAVE WORK AREA CLEAN DAILY.
6. ALL MATERIALS AND WORKMANSHIP ARE SUBJECT TO REVIEW BY OWNER, ANY PORTION OF THE WORK DEFECTIVE SHALL BE REPLACED BY THE CONTRACTOR AS PART OF THIS CONTRACT AT NO ADDITIONAL COST TO THE OWNER.
7. ABSOLUTE ACCURACY OF DRAWING CAN NOT BE GUARANTEED, WHILE EVERY EFFORT HAS BEEN MADE TO COORDINATE THE LOCATION OF THE EXISTING STRIPING, ETC. IT IS THE RESPONSIBILITY OF THE CONTRACTOR TO COORDINATE THE EXACT REQUIREMENTS GOVERNED BY ACTUAL JOB CONDITIONS.
8. AREAS OF WORK DISTURBED DURING CONSTRUCTION SHALL BE RESTORED TO THE EXISTING CONDITION AT THE CONTRACTORS EXPENSE.
9. PROTECT EXISTING BUILDING STRUCTURES, AND ADJACENT FINISHED SURFACES FROM DAMAGE. ANY DAMAGE TO EXISTING STRUCTURES DAMAGED OR IMPACTED BY WORK DURING THIS PROJECT IS TO MATCH EXISTING UNDISTURBED SURFACES. REPAIRING AND REFINISHING IS TO BE PERFORMED BY WORKMEN SKILLED IN THE TRADES INVOLVED.
10. CONTRACTOR SHALL HAVE LOCATING SERVICE VERIFY LOCATION OF ALL EXISTING UTILITIES PRIOR TO EXCAVATION. CONTRACTOR SHALL CONTACT THE ENGINEER TO REVIEW AND ADDRESS ANY UTILITIES CONFLICTING WITH THE SCOPE OF WORK.
11. CONTRACTOR SHALL REMOVE ALL PLANTERS, BENCHES, AND OTHER REMOVABLE ITEMS PRIOR TO SEAL COATING AND PAAVING. AFTER THE SEAL COATING IS COMPLETED, THEIR ORIGINAL LOCATIONS. CONTRACTOR SHALL BE RESPONSIBLE FOR REPLACEMENT OF DAMAGED ITEMS AT THE CONTRACTORS EXPENSE.
12. CONTRACTOR SHALL REMOVE AND REPLACE FENCING AS NECESSARY TO PERFORM SEAL COATING AND PAAVING.

PROJECT NUMBER: JOSEPH L. BIRK DATE: 12-31-18 LICENSE: C32725		 Pavement Engineering Inc. You can ride on our reputation 10000 Highway 100, Suite 100 San Luis Obispo, CA 93401 805-781-2255	SAN RAMON, CA 2300 TALAVERA DRIVE 2017 APR 2017 BTR 10000 Highway 100, Suite 100 San Luis Obispo, CA 93401 805-781-2255
--	--	---	--




LEGEND

- CRACK FILL AND DOUBLE APPLICATION EMULSION SEAL COAT WITH 30 MESH SAND IN 1ST COAT
- DIGOUT (SEE PLAN FOR DEPTH)
- SKIN PATCH
- INSTALL HMA BERM

AREA D - ENLARGEMENT 1" = ~40'

PROJECT: DANIEL J. JOSEPH, L. RITE		Pavement Engineering Inc.		BOLLINGER CANYON ELEMENTARY SCHOOL	
UNIFORM: C52735	DATE: 12-31-18	You can ride on our reputation		2300 HANCOCK DRIVE	
FINAL PLANS		Corporate Office: 3485 Sacramento Drive, Suite A		SAN RAMON, CA	
FOR CONSTRUCTION		800.781.2263		2017 PAVEMENT MAINTENANCE PROJECT	
				AREA D - ENLARGEMENT	
				SAN RAMON VALLEY USD	
				1/08/18-01 2 of 34	

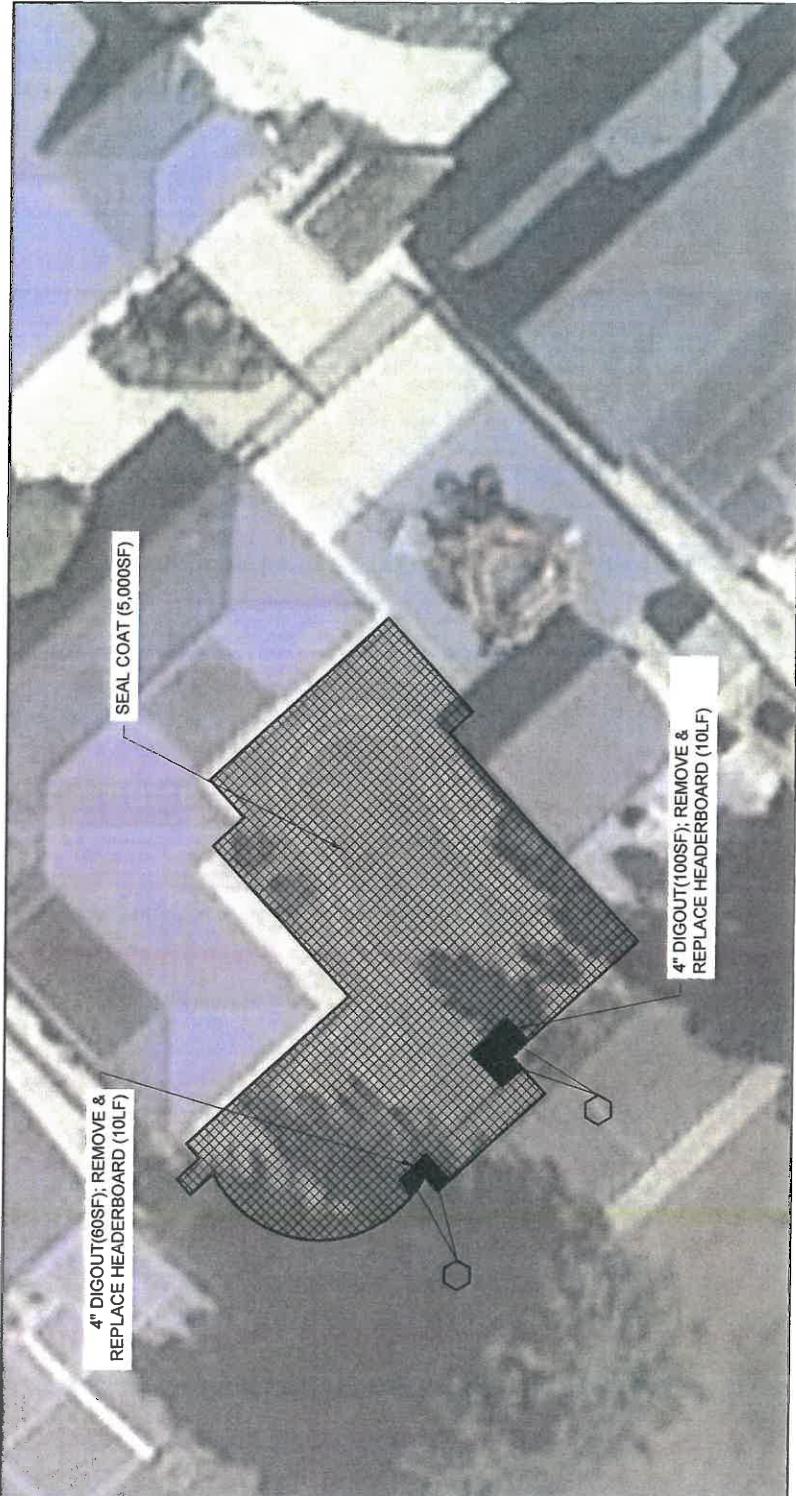

LEGEND

-  CRACK FILL AND DOUBLE APPLICATION EMULSION SEAL COAT WITH 30 MESH SAND IN 1ST COAT
-  DIGOUT (SEE PLAN FOR DEPTH)
-  REMOVE & REPLACE HEADERBOARD
-  PRUNE TREE ROOTS

AREA E - ENLARGEMENT

1" = ~40'

PROJECT OWNER: JOSEPH L. BIRK	
LOT: C52735	EXP: 12-31-18
DATE: 12-31-18	
FINAL PLANS	
FOR CONSTRUCTION	


Pavement Engineering Inc.
 You can rely on our reputation
 Corporate Office: 1445 Sacramento Drive, Suite A
 San Luis Obispo, CA 93401
 805.781.2265

BOLLINGER CANYON ELEMENTARY SCHOOL	
2300 TALAVERA DRIVE	SAN RAMON, CA
DATE: APR 2017	ISSUED BY: BIR
2017 PAVEMENT MAINTENANCE PROJECT	REVISIONS:
AREA E - ENLARGEMENT	
SAN RAMON VALLEY USD	17001-01 5 OF 34



1. CONTRACTOR SHALL BE RESPONSIBLE FOR ANY, AND ALL, TESTING THAT MAY BE REQUIRED TO LEGALLY DISPOSE OF EXCESS MATERIAL.
2. CONTRACTOR SHALL CLEAN ALL LOOSE ROCK, DEBRIS AND VEGETATION FROM PAYMENT AREAS TO BE SEAL COATED.
3. CONTRACTOR SHALL RESTRIPE ALL AREAS THAT ARE DISTURBED DURING CONSTRUCTION TO MATCH EXISTING STRIPING LAYOUTS.
4. ALL WORK SHALL BE PERFORMED IN ACCORDANCE WITH THE PLANS & CONTRACT DOCUMENTS. WORK NOT COMPLETED BY THE CONTRACTOR WILL BE SUBJECT TO REMOVAL AND REPLACEMENT AT THE CONTRACTORS EXPENSE.
5. THE CONTRACTOR SHALL REMOVE ALL CONSTRUCTION DEBRIS AND LEAVE WORK AREA CLEAN DAILY.
6. ALL MATERIALS AND WORKMANSHIP ARE SUBJECT TO REVIEW BY OWNER, ANY PORTION NOT APPROVED WILL BE REPLACED BY THE CONTRACTOR AS PART OF THIS CONTRACT AT NO ADDITIONAL COST TO THE OWNER.
7. ABSOLUTE ACCURACY OF DRAWING CAN NOT BE GUARANTEED WHILE EVERY EFFORT, ETC. IT IS THE RESPONSIBILITY OF THE CONTRACTOR TO COORDINATE THE EXACT REQUIREMENTS GOVERNED BY ACTUAL JOB CONDITIONS.
8. AREAS OF WORK DISTURBED DURING CONSTRUCTION SHALL BE RESTORED TO THE EXISTING CONDITION AT THE CONTRACTORS EXPENSE.
9. REPAINT CURBS IN WORK AREAS TO MATCH EXISTING.
10. PROTECT EXISTING BUILDING STRUCTURES, AND ADJACENT FINISHED SURFACES DURING CONSTRUCTION. PATCH, REPAIR AND REFINISH AREAS DAMAGED OR IMPACTED BY WORK DURING THIS PROJECT TO MATCH ADJACENT UNDISTURBED AREAS, PATCHING, REPAIRS, AND REFINISHING IS TO BE PERFORMED BY WORKMEN SKILLED IN THE TRADES INVOLVED.
11. CONTRACTOR SHALL HAVE UTILITIES SERVICE VERIFY LOCATION OF ALL EXISTING UTILITIES PRIOR TO CONSTRUCTION. CONTRACTOR SHALL CONTACT THE ENGINEER TO REVIEW AND ADDRESS ANY UTILITIES CONFLICTING WITH THE SCOPE OF WORK.
12. CONTRACTOR SHALL REMOVE ALL PLANTERS, BENCHES, AND OTHER REMOVABLE ITEMS FROM THE PROJECT SITE. CONTRACTOR SHALL BE RESPONSIBLE FOR REPLACEMENT OF ORIGINAL LOCATIONS. CONTRACTOR SHALL BE RESPONSIBLE FOR REPLACEMENT OF DAMAGED ITEMS AT THE CONTRACTORS EXPENSE.
13. CONTRACTOR SHALL REMOVE AND REPLACE FENCING AS NECESSARY TO PERFORM SEAL COATING.

PROJECT NUMBER: J0001 P. L. HROK		DATE: 12-13-18	
JOB NO: C32735		JOB TITLE: NEW BRIDGE	
 Pavement Engineering Inc. You can ride on our reputation		Corporate Office: 3481 Sacramento Drive, Suite A San Luis Obispo, CA 93401 805.781.2255	

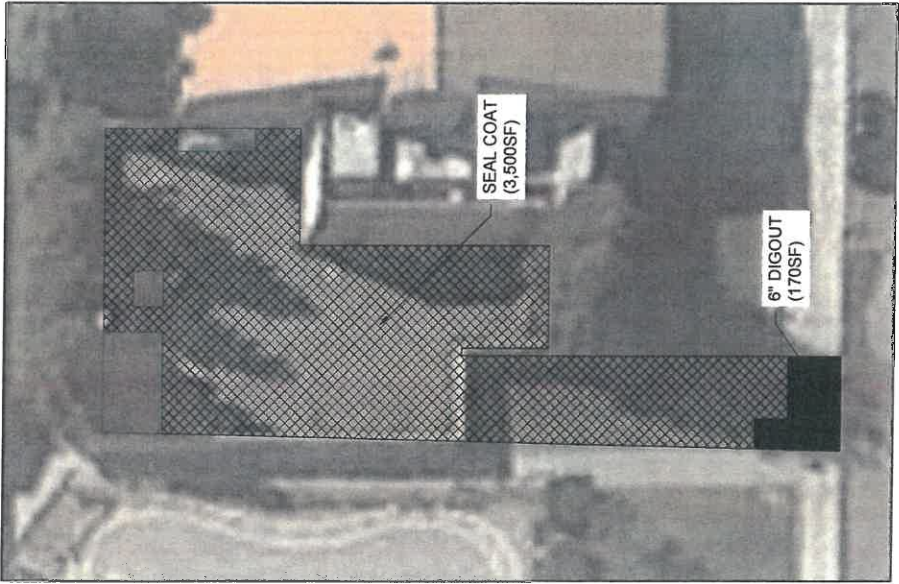


LEGEND

- CRACK FILL AND DOUBLE APPLICATION EMULSION SEAL COAT WITH 30 MESH SAND IN 1ST COAT
- DIGOUT (SEE PLAN FOR DEPTH)

AREA D - ENLARGEMENT 1" = ~20'

PROJECT: RABBIT, JOSEPH, L. RINE DATE: 02/27/23 DWG: 12-31-18	Pavement Engineering Inc. You can rely on our reputation 3445 Sacramento Drive, Suite A San Jose, CA 95128 855.771.2285	COVITE CREEK ELEMENTARY SCHOOL 500 NORTON GLEN RD SACRAMENTO, CA 95841 Area: 2.487 2017		SAN RAMON, CA Sheet no. T15	
		2017 PAVEMENT MAINTENANCE PROJECT AREA D - ENLARGEMENT		2017 PAVEMENT MAINTENANCE PROJECT AREA D - ENLARGEMENT	
		SAN RAMON VALLEY USD		SAN RAMON VALLEY USD	
		17009-41 7 of 34		17009-41 7 of 34	
		FINAL PLANS FOR CONSTRUCTION		FINAL PLANS FOR CONSTRUCTION	

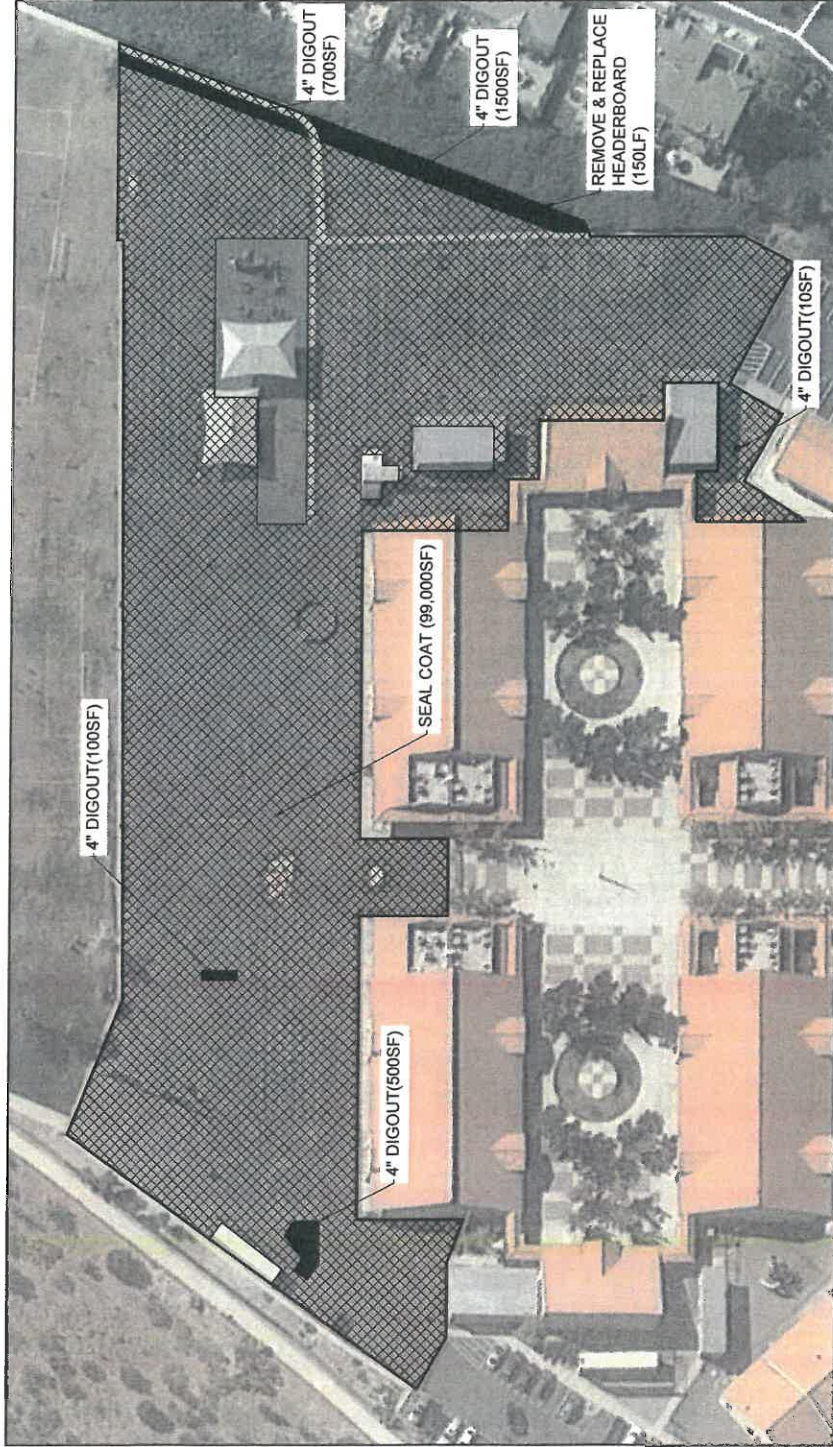

LEGEND

- CRACK FILL AND DOUBLE APPLICATION EMULSION SEAL COAT WITH 30 MESH SAND IN 1ST COAT
- DIGOUT (SEE PLAN FOR DEPTH)
- REMOVE & REPLACE HEADERBOARD

AREA E - ENLARGEMENT

1" = -60'

PROJECT: JENNIFER JOSEPH, L. BIRE		COYOTE CREEK ELEMENTARY SCHOOL		SAN RAMON, CA	
SHEET: C27733		DATE: 12-31-19		SHEET: 15	
PLAN: AREA E		DATE: 12-31-19		SHEET: 15	
FINAL PLANS FOR CONSTRUCTION		2017 PAVEMENT MAINTENANCE PROJECT		AREA E - ENLARGEMENT	
		SAN RAMON VALLEY USD		170081-01 & 02	

Pavement Engineering, Inc.
 You can ride on our reputation
 Corporate Office: 4455 Sacramento Drive, Suite A
 San Ramon, CA 94583
 925.791.2265




1. CONTRACTOR SHALL BE RESPONSIBLE FOR ANY AND ALL TESTING THAT MAY BE REQUIRED TO LEGALLY DISPOSE OF EXCESS MATERIAL.
2. CONTRACTOR SHALL CLEAN ALL LOOSE ROCK, DEBRIS AND VEGETATION FROM PAVEMENT AREAS TO BE SEAL COATED.
3. CONTRACTOR SHALL RESTORE ALL AREAS THAT ARE DISTURBED DURING CONSTRUCTION TO MATCH EXIST. STRIPING LAYOUTS.
4. ALL WORK SHALL BE PERFORMED IN ACCORDANCE WITH THE PLANS & CONTRACT DOCUMENTS. WORK NOT COMPLYING WITH PLANS & CONTRACT DOCUMENTS WILL BE SUBJECT TO REMOVAL AND REPLACEMENT AT THE CONTRACTORS EXPENSE.
5. THE CONTRACTOR SHALL REMOVE ALL CONSTRUCTION DEBRIS AND LEAVE WORK AREA CLEAN DAILY.
6. ALL MATERIALS AND WORKMANSHIP ARE SUBJECT TO REVIEW BY OWNER, ANY PORTION OF THE WORK DEFECTIVE SHALL BE REPEATED BY THE CONTRACTOR AS PART OF THIS CONTRACT AT NO ADDITIONAL COST TO THE OWNER.
7. ABSOLUTE ACCURACY OF DRAWING CAN NOT BE GUARANTEED. WHILE EVERY EFFORT HAS BEEN MADE TO VERIFY THE EXISTING CONDITIONS, THE CONTRACTOR SHALL VERIFY ETC. IT IS THE RESPONSIBILITY OF THE CONTRACTOR TO COORDINATE THE EXACT REQUIREMENTS GOVERNED BY ACTUAL JOB CONDITIONS.
8. AREAS OF WORK DISTURBED DURING CONSTRUCTION SHALL BE RESTORED TO THE EXISTING CONDITION AT THE CONTRACTORS EXPENSE.
9. REPAINT CURBS IN WORK AREAS TO MATCH EXISTING.
10. PROTECT EXISTING BUILDING STRUCTURES, AND ADJACENT FINISHED SURFACES DURING CONSTRUCTION. PATCH, REPAIR AND REFINISH ARE REQUIRED TO BE COMPLETED BY WORK DURING THIS PROJECT TO MATCH ADJACENT UNDISTURBED AREAS. PATCHING, REPAIRING AND REFINISHING IS TO BE PERFORMED BY WORKMEN SKILLED IN THE TRADES INDUSTRY.
11. CONTRACTOR SHALL HAVE LOCATING SERVICE VERIFY LOCATION OF ALL EXISTING UTILITIES PRIOR TO EXCAVATION. CONTRACTOR SHALL CONTACT THE ENGINEER TO REVIEW AND ADDRESS ANY UTILITIES CONFLICTING WITH THE SCOPE OF WORK.
12. CONTRACTOR SHALL REMOVE ALL PLANTERS, BENCHES, AND OTHER REMOVABLE ITEMS PRIOR TO SEAL COATING. ALL THE ABOVE ITEMS SHALL BE REMOVED PRIOR TO SEAL COATING. ORIGINAL LOCATIONS, CONTRACTOR SHALL BE RESPONSIBLE FOR REPLACEMENT OF DAMAGED ITEMS AT THE CONTRACTORS EXPENSE.
13. CONTRACTOR SHALL REMOVE AND REPLACE FENCING AS NECESSARY TO PERFORM SEAL COATING.

PROJECT ENGINEER: JOSEPH L. RIRIE	EXP. 12-31-18
LICENSE C52735	

PLAN STATION:
**FINAL PLANS
 FOR CONSTRUCTION**

	You can rely on our reputation		Corporate Office: 1445 Sacramento Drive, Suite A San Francisco, CA 94101 865.791.2245	
	GREENBROOK ELEMENTARY SCHOOL 1475 HARLAN DRIVE DANVILLE, CA		2017 PAVEMENT MAINTENANCE PROJECT SITE PLAN	
ISSUED: APRIL 2017 PREPARED BY: ASHWINI KUMAR		SHEET NO.: BTR REVISIONS:		DRAWING NUMBER: SAN RAMON VALLEY USD

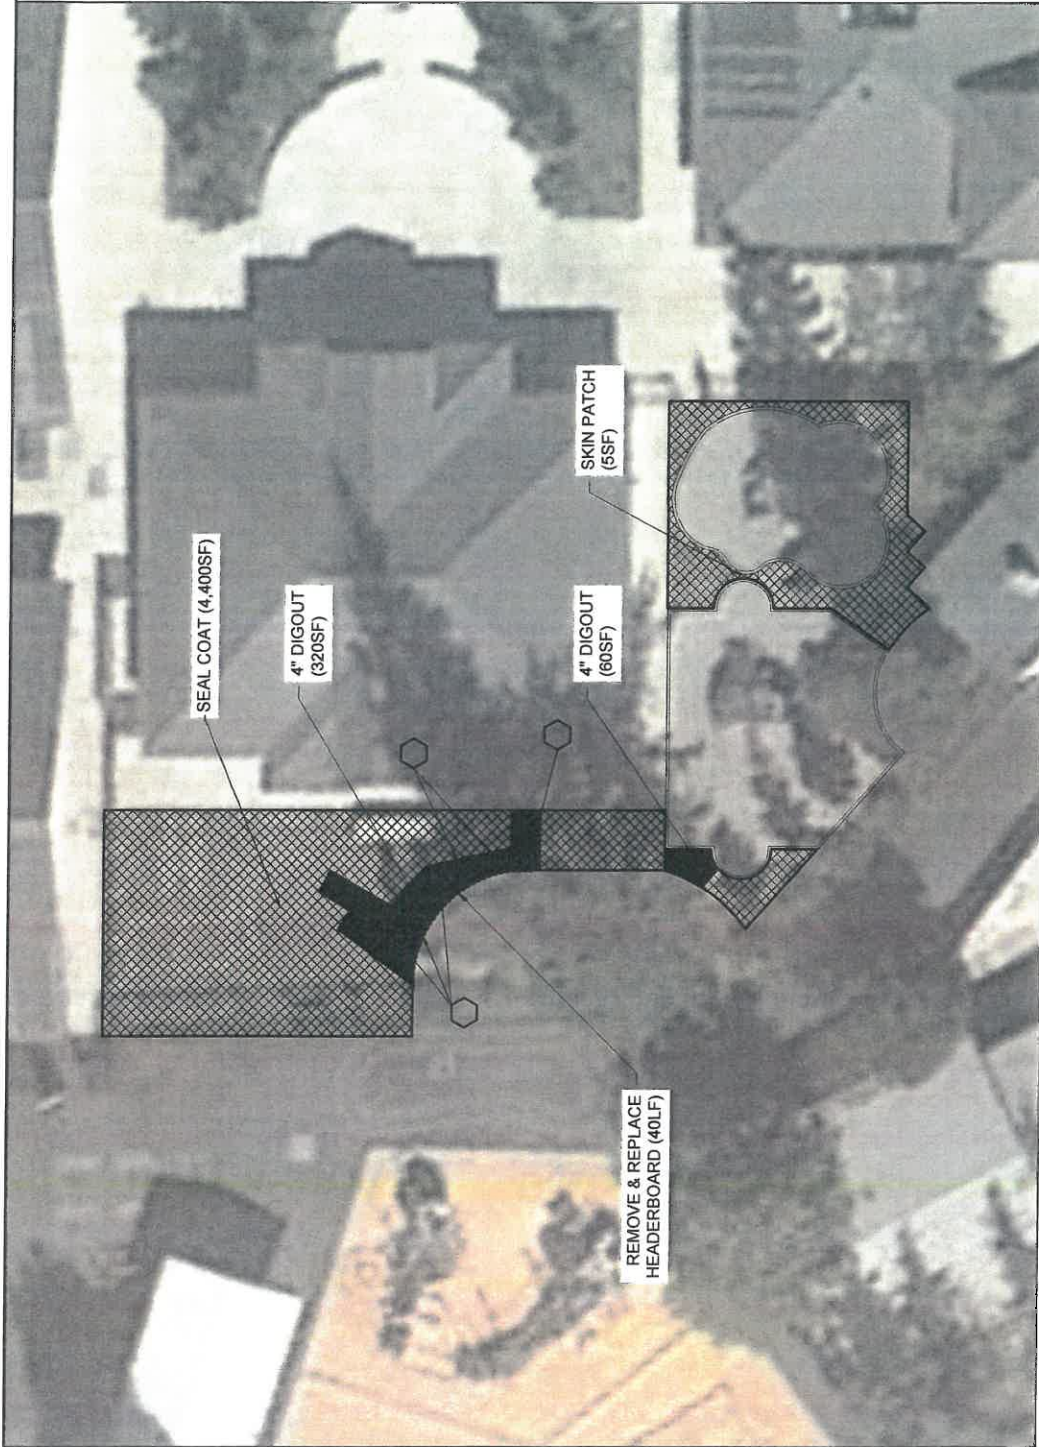

LEGEND

-  CRACK FILL AND DOUBLE APPLICATION EMULSION SEAL COAT WITH 30 MESH SAND IN 1ST COAT
-  DIGOUT (SEE PLAN FOR DEPTH)
-  SKIN PATCH
-  REMOVE & REPLACE HEADERBOARD
-  PRUNE TREE ROOTS


AREA F - ENLARGEMENT

1" = ~10'

PROJECT: DANIELA JOSEPH L. BIRRE		GREENBROOK ELEMENTARY SCHOOL		DANVILLE, CA	
LICENSING: C32735		SCHOOL: AS 310393		1475 HARLAN DRIVE	
DATE: 12-31-18		DATE: APR 2017		REVISIONS:	
FOR: STATE		2017 PAVEMENT MAINTENANCE PROJECT		AREA F - ENLARGEMENT	
FINAL PLANS FOR CONSTRUCTION		SAN RAMON VALLEY USD		17000-0110 06 34	



You can rely on our reputation
 Corporate Office: 3488 Sacramento Drive, Suite A
 San Jose, CA 95128
 800.781.2205

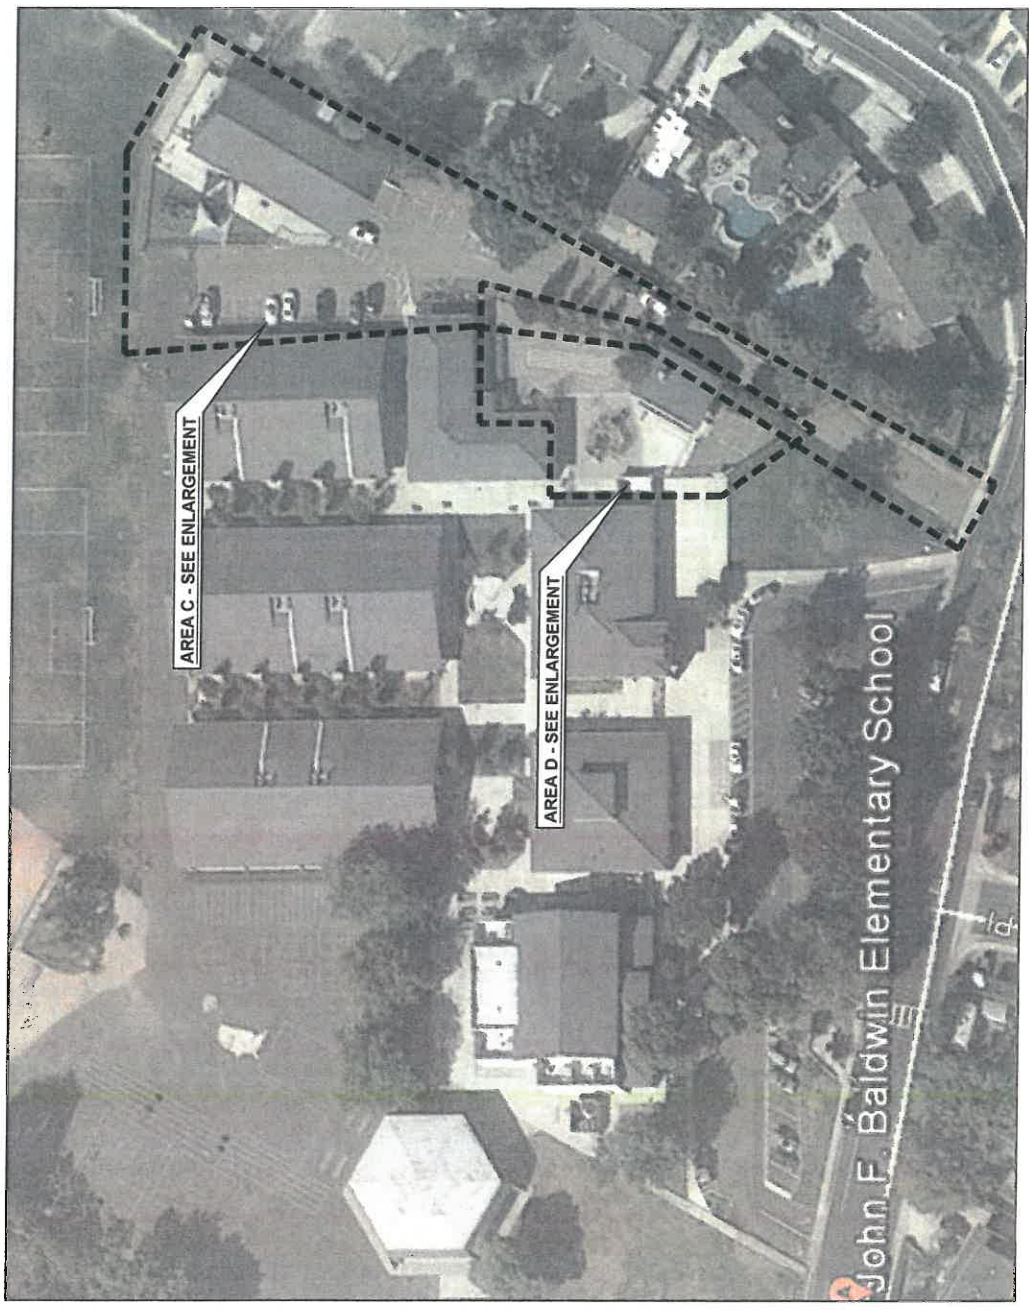

NOTES:


1. CONTRACTOR SHALL BE RESPONSIBLE FOR ANY AND ALL TESTING THAT MAY BE REQUIRED TO LEGALLY DISPOSE OF EXCESS MATERIAL.
2. CONTRACTOR SHALL CLEAN ALL LOOSE ROCK, DEBRIS AND VEGETATION FROM PAVEMENT AREAS TO BE SEAL COATED.
3. CONTRACTOR SHALL RESTRIPE ALL AREAS THAT ARE DISTURBED DURING CONSTRUCTION TO MATCH EXIST. STRIPING LAYOUTS.
4. ALL WORK SHALL BE PERFORMED IN ACCORDANCE WITH THE PLANS & CONTRACT DOCUMENTS. WORK NOT COMPLYING WITH PLANS & CONTRACT DOCUMENTS WILL BE SUBJECT TO REMOVAL AND REPLACEMENT AT THE CONTRACTOR'S EXPENSE.
5. THE CONTRACTOR SHALL REMOVE ALL CONSTRUCTION DEBRIS AND LEAVE WORK AREA CLEAN DAILY.
6. ALL MATERIALS AND WORKMANSHIP ARE SUBJECT TO REVIEW BY OWNER. ANY PORTION OF THE WORK DEFECTIVE SHALL BE REPAIRED AT THE CONTRACTOR'S AS PART OF THIS CONTRACT AT NO ADDITIONAL COST TO THE OWNER.
7. ABSOLUTE ACCURACY OF DRAWING CAN NOT BE GUARANTEED. WHILE EVERY EFFORT HAS BEEN MADE TO VERIFY THE EXISTING CONDITIONS, THE CONTRACTOR SHALL BE RESPONSIBLE FOR VERIFYING THE EXISTING CONDITIONS AND COORDINATING THE EXACT REQUIREMENTS GOVERNED BY ACTUAL JOB CONDITIONS.
8. AREAS OF WORK DISTURBED DURING CONSTRUCTION SHALL BE RESTORED TO THE EXISTING CONDITION AT THE CONTRACTOR'S EXPENSE.
9. REPAINT CURBS IN WORK AREAS TO MATCH EXISTING.
10. PROTECT EXISTING BUILDING STRUCTURES, AND ADJACENT FINISHED SURFACES DURING CONSTRUCTION. PATCH, REPAIR AND REFINISH AREAS DAMAGED BY CONSTRUCTION. REPAIRING AND REFINISHING IS TO BE PERFORMED BY WORKMEN SKILLED IN THE TRADES INVOLVED.
11. CONTRACTOR SHALL HAVE LOCATING SERVICE VERIFY LOCATION OF ALL EXISTING UTILITIES PRIOR TO EXCAVATION. CONTRACTOR SHALL CONTACT THE ENGINEER TO REVIEW AND ADDRESS ANY UTILITIES CONFLICTING WITH THE SCOPE OF WORK.
12. CONTRACTOR SHALL REMOVE ALL PLANTERS, BENCHES, AND OTHER REMOVABLE ITEMS PRIOR TO SEAL COATING. ALL THE ABOVE ITEMS SHALL BE REPLACED TO THEIR ORIGINAL LOCATIONS. CONTRACTOR SHALL BE RESPONSIBLE FOR REPLACEMENT OF DAMAGED ITEMS AT THE CONTRACTOR'S EXPENSE.
13. CONTRACTOR SHALL REMOVE AND REPLACE FENCING AS NECESSARY TO PERFORM SEAL COATING.

SITE PLAN
1" = 40'

PROJECT: JOSEPH L. RIBE
DATE: 12-31-18
PROJECT NO: 052735
PLAN SHEET: 11
FINAL PLANS
FOR CONSTRUCTION

Pavement Engineering Inc.
You can rely on our reputation
Corporate Office: 3488 Sacramento Drive, Suite A
Sacramento, CA 95847
916.791.2265

JOHN BALDWIN ELEMENTARY SCHOOL
741 BROOKSIDE DRIVE
SAN RAMON, CA 94583
APR 2017
2017 PAVEMENT MAINTENANCE PROJECT
SITE PLAN
SAN RAMON VALLEY USD
10001-4171 0 34

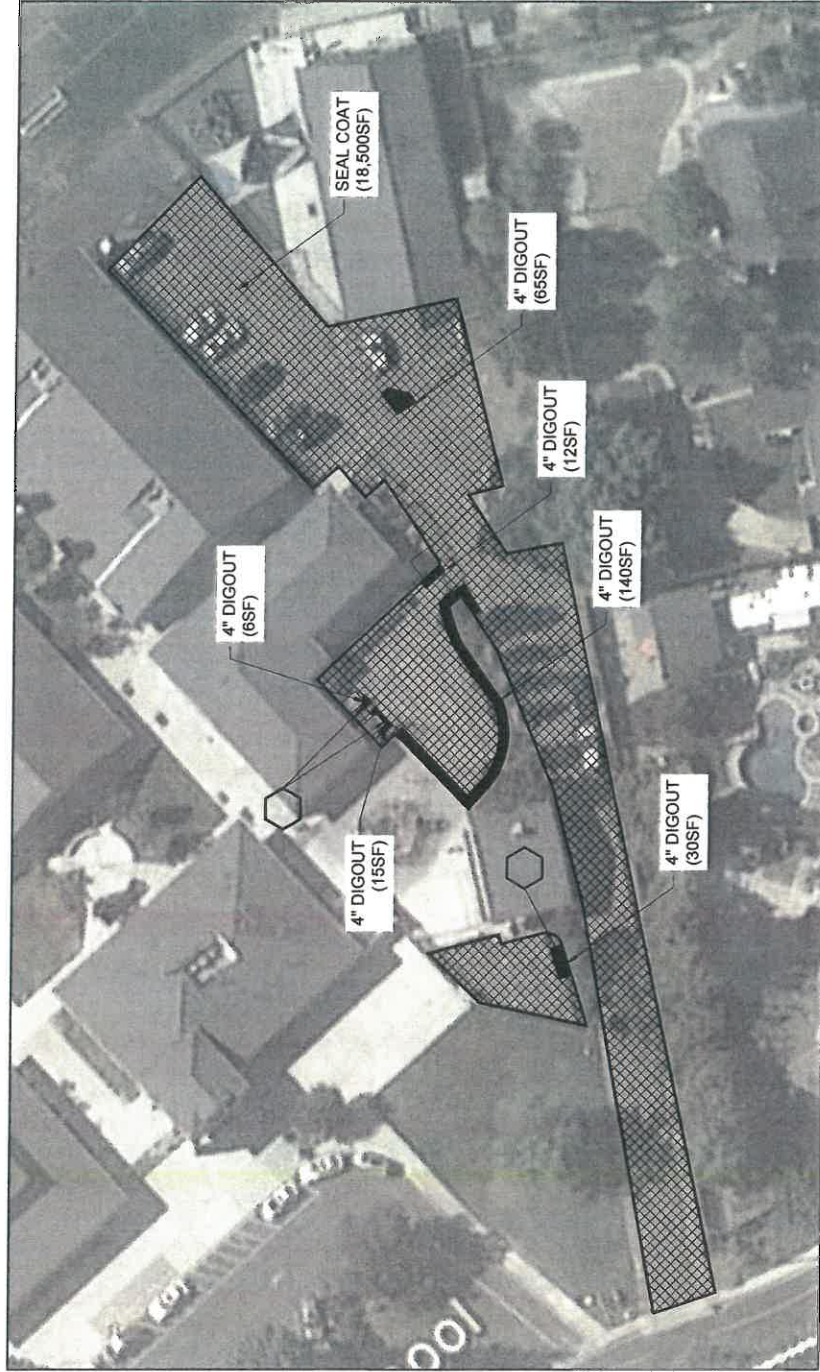

LEGEND

CRACK FILL AND DOUBLE APPLICATION EMULSION
SEAL COAT WITH 30 MESH SAND IN 1ST COAT

DIGOUT (SEE PLAN FOR DEPTH)


PRUNE TREE ROOTS



AREA C & D - ENLARGEMENT 1" = ~40'

PROJECT: JOSEPH L. RINE	DATE: 12-31-18
ISSUE: C23733	PLAN: 1800
FINAL PLANS FOR CONSTRUCTION	

Pavement Engineering Inc. You can ride on our reputation Corporate Office: 3485 Sacramento Drive, Suite A San Ramon, CA 94501 925.991.0202	
JOHN BALDWIN ELEMENTARY SCHOOL 241 BROOKSIDE DRIVE SAN RAMON, CA 94583 APR 2017	SAN RAMON, CA Issue in: TIS Scale: 1" = 40'
2017 PAVEMENT MAINTENANCE PROJECT AREA C & D - ENLARGEMENT	
SAN RAMON VALLEY USD	
SHEET NUMBER 11001-013 OF 34	

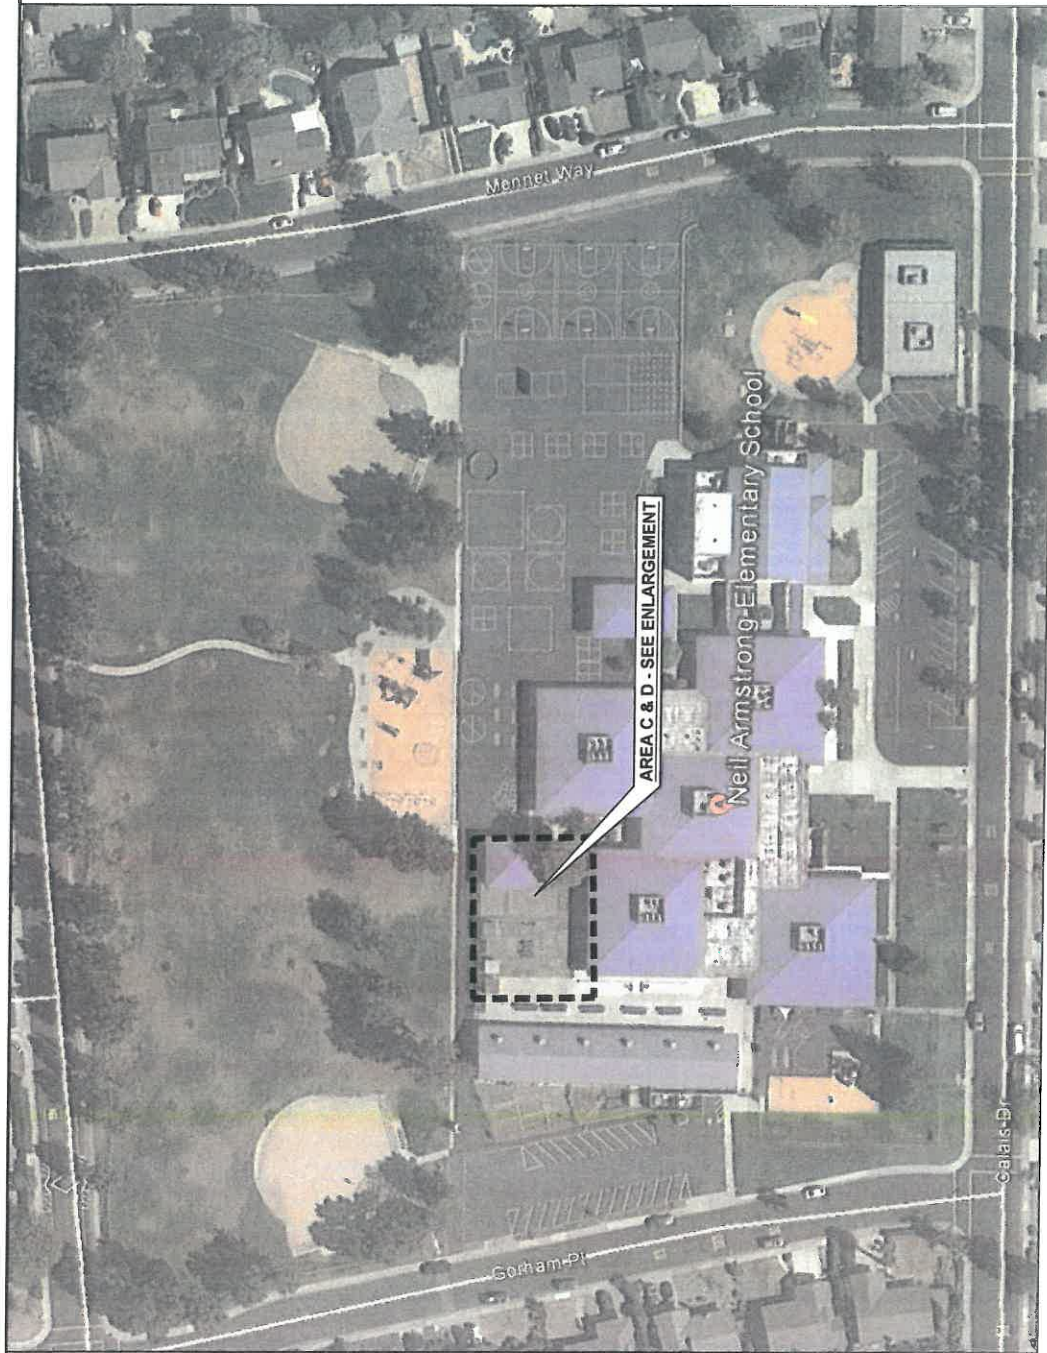


NOTES:

1. CONTRACTOR SHALL BE RESPONSIBLE FOR ANY AND ALL TESTING THAT MAY BE REQUIRED TO LEGALLY DISPOSE OF EXCESS MATERIAL.
2. CONTRACTOR SHALL CLEAN ALL LOOSE ROCK, DEBRIS AND VEGETATION FROM PAVEMENT AREAS TO BE SEAL COATED.
3. CONTRACTOR SHALL RESTRIPE ALL AREAS THAT ARE DISTURBED DURING CONSTRUCTION TO MATCH EXIST. STRIPING LAYOUTS.
4. ALL WORK SHALL BE PERFORMED IN ACCORDANCE WITH THE PLANS & CONTRACT DOCUMENTS. WORK NOT COMPLYING WITH PLANS & CONTRACT DOCUMENTS WILL BE SUBJECT TO REMOVAL AND REPLACEMENT AT THE CONTRACTOR'S EXPENSE.
5. THE CONTRACTOR SHALL REMOVE ALL CONSTRUCTION DEBRIS AND LEAVE WORK AREA CLEAN DAILY.
6. ALL MATERIALS AND WORKMANSHIP ARE SUBJECT TO REVIEW BY OWNER. ANY PORTION OF THE WORK DEFECTIVE SHALL BE REPLACED BY THE CONTRACTOR AS PART OF THIS CONTRACT AT NO ADDITIONAL COST TO THE OWNER.
7. ABSOLUTE ACCURACY OF DRAWING CAN NOT BE GUARANTEED. WHILE EVERY EFFORT HAS BEEN MADE TO COORDINATE THE LOCATION OF THE EXISTING EQUIPMENT, PIPING, UTILITIES, ETC., THE CONTRACTOR SHALL BE RESPONSIBLE FOR VERIFYING THE EXACT REQUIREMENTS GOVERNED BY ACTUAL JOB CONDITIONS.
8. AREAS OF WORK DISTURBED DURING CONSTRUCTION SHALL BE RESTORED TO THE EXISTING CONDITION AT THE CONTRACTOR'S EXPENSE.
9. PROTECT EXISTING BUILDING STRUCTURES, AND ADJACENT FINISHED SURFACES DURING CONSTRUCTION. PATCH, REPAIR AND REFINISH AREAS DAMAGED OR IMPACTED BY WORK DURING THIS PROJECT TO MATCH ADJACENT UNDISTURBED AREAS. PATCHING, REPAIR AND REFINISHING IS TO BE PERFORMED BY WORKMEN SKILLED IN THE TRADES INVOLVED.
10. CONTRACTOR SHALL HAVE LOCATING SERVICE VERIFY LOCATION OF ALL EXISTING UTILITIES PRIOR TO EXCAVATION. CONTRACTOR SHALL CONTACT THE ENGINEER TO REVIEW AND ADDRESS ANY UTILITIES CONFLICTING WITH THE SCOPE OF WORK.
11. CONTRACTOR SHALL REMOVE ALL PLANTERS, BENCHES, AND OTHER REMOVABLE ITEMS PRIOR TO SEAL COATING AND PAVING. ALL THE ABOVE ITEMS SHALL BE REPLACED IN THEIR ORIGINAL LOCATIONS. CONTRACTOR SHALL BE RESPONSIBLE FOR REPLACEMENT OF DAMAGED ITEMS AT THE CONTRACTOR'S EXPENSE.
12. CONTRACTOR SHALL REMOVE AND REPLACE FENCING AS NECESSARY TO PERFORM SEAL COATING AND PAVING.

SITE PLAN
11-1-2017

PROJECT: DANIELA JOSEPH L. RIVERA		NEAL ARMSTRONG ELEMENTARY SCHOOL	
DATE: 12/12/17	REV: 12-31-18	2849 CALAIS DRIVE	SAN RAMON, CA
PROJECT: 032735	PLAN: 11-1-2017	2849 CALAIS DRIVE	2849 CALAIS DRIVE
FINAL PLANS FOR CONSTRUCTION		2017 PAVEMENT MAINTENANCE PROJECT	
Pavement Engineering Inc.		Pavement Engineering Inc.	
You can rely on our reputation		You can rely on our reputation	
Corporate Office: 3485 Sacramento Drive, Suite A		Corporate Office: 3485 Sacramento Drive, Suite A	
San Ramon, CA 94501		San Ramon, CA 94501	
865.781.2200		865.781.2200	
1/10/17-01/18/18		1/10/17-01/18/18	

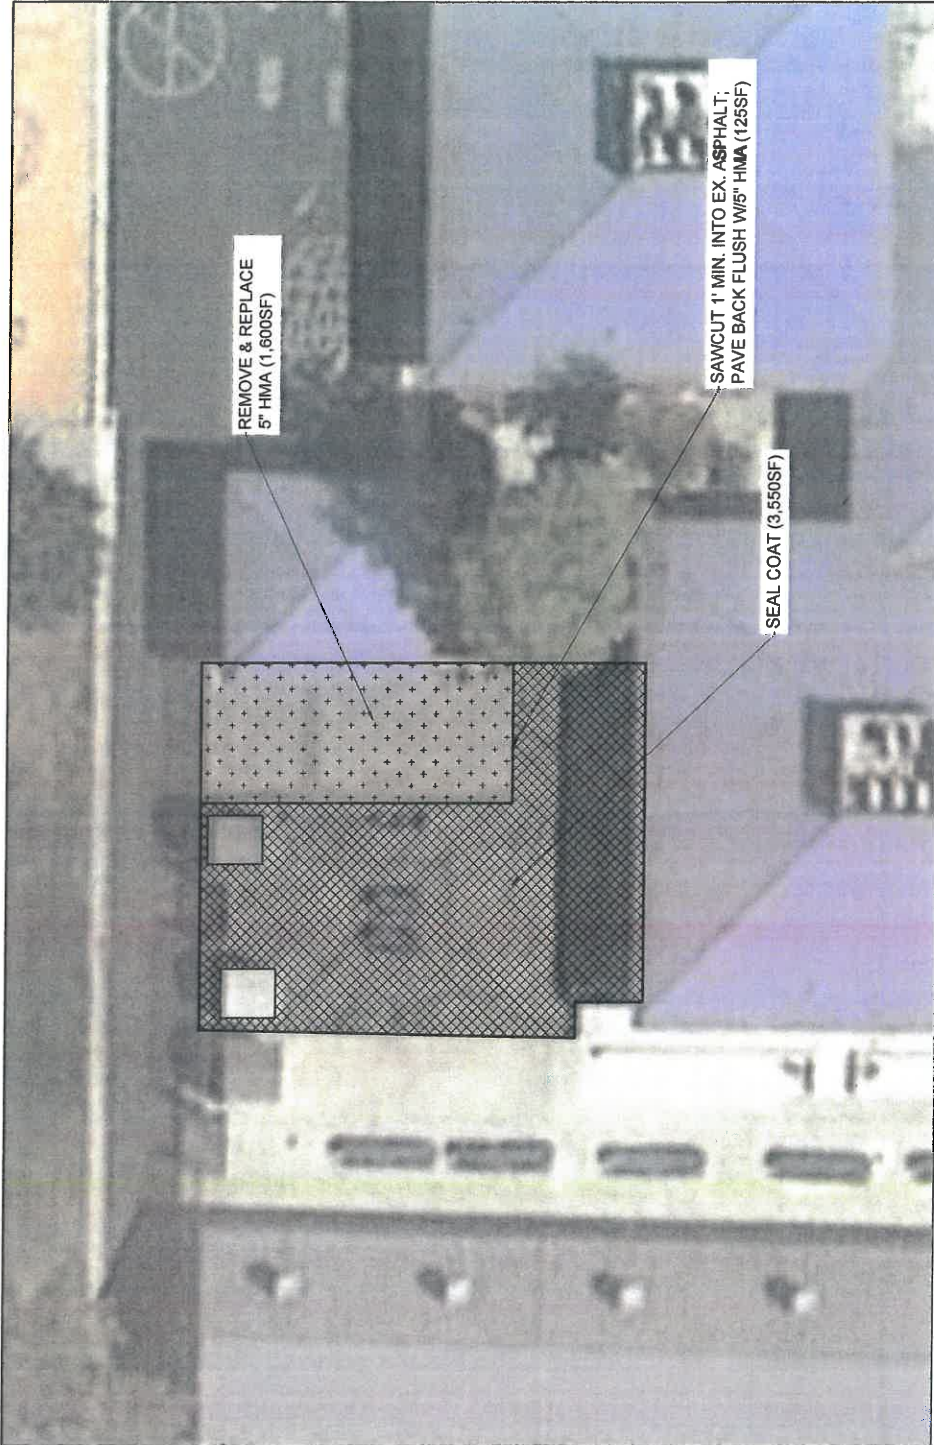

LEGEND

CRACK FILL AND DOUBLE APPLICATION EMULSION SEAL COAT

REMOVE & REPLACE 5" HMA

AREA C & D - ENLARGEMENT

1" = ~20'

PROJECT ENGINEER: JOSEPH L. BIRTE		NEIL ARMSTRONG ELEMENTARY SCHOOL 2849 CALAIS DRIVE SAN RAMON, CA 94583	
PROJECT NO: C52735	DATE: 12-31-18	ISSUED BY: AS SHOWN	ISSUED IN: ETR
FINAL PLANS FOR CONSTRUCTION		2017 PAVEMENT MAINTENANCE PROJECT AREA C & D - ENLARGEMENT	
Paved Streets San Leandro, CA 94601 865.781.2365		SAN RAMON VALLEY USD	



Corporate Office: 3485 Sacramento Drive, Suite A
San Leandro, CA 94601
865.781.2365




SITE PLAN
11-002

NOTES:

1. CONTRACTOR SHALL BE RESPONSIBLE FOR ANY AND ALL TESTING THAT MAY BE REQUIRED TO LEGALLY DISPOSE OF EXCESS MATERIAL.
2. CONTRACTOR SHALL CLEAN ALL LOOSE ROCK, DEBRIS AND VEGETATION FROM PAVEMENT AREAS TO BE SEAL COATED.
3. CONTRACTOR SHALL RESTRIPE ALL AREAS THAT ARE DISTURBED DURING CONSTRUCTION TO MATCH EXIST. STRIPING LAYOUTS.
4. ALL WORK SHALL BE PERFORMED IN ACCORDANCE WITH THE PLANS & CONTRACT DOCUMENTS. CONTRACTOR SHALL MAINTAIN ALL EXISTING UTILITY LOCATIONS. ALL CONTRACT DOCUMENTS WILL BE SUBJECT TO REMOVAL AND REPLACEMENT AT THE CONTRACTOR'S EXPENSE.
5. THE CONTRACTOR SHALL REMOVE ALL CONSTRUCTION DEBRIS AND LEAVE WORK AREA CLEAN DAILY.
6. ALL MATERIALS AND WORKMANSHIP ARE SUBJECT TO REVIEW BY OWNER. ANY PORTION OF THE WORK DEFECTIVE SHALL BE REPLACED BY THE CONTRACTOR AS PART OF THIS CONTRACT AT NO ADDITIONAL COST TO THE OWNER.
7. ABSOLUTE ACCURACY OF DRAWING CAN NOT BE GUARANTEED. WHILE EVERY EFFORT HAS BEEN MADE TO COORDINATE THE LOCATION OF THE EXISTING EQUIPMENT, PIPING, ETC. IT IS THE RESPONSIBILITY OF THE CONTRACTOR TO COORDINATE THE EXACT REQUIREMENTS COVERED BY ACTUAL JOB CONDITIONS.
8. AREAS OF WORK DISTURBED DURING CONSTRUCTION SHALL BE RESTORED TO THE EXISTING CONDITION AT THE CONTRACTOR'S EXPENSE.
9. REPAINT CURBS IN WORK AREAS TO MATCH EXISTING.
10. PROTECT EXISTING BUILDING STRUCTURES, AND ADJACENT FINISHED SURFACES DURING CONSTRUCTION. PATCH, REPAIR AND REFINISH AREAS DAMAGED OR IMPACTED BY CONSTRUCTION. CONTRACTOR SHALL BE RESPONSIBLE FOR REPAIRING AND REFINISHING IS TO BE PERFORMED BY WORKMEN SKILLED IN THE TRADES INVOLVED.
11. CONTRACTOR SHALL HAVE LOCATING SERVICE VERIFY LOCATION OF ALL EXISTING UTILITIES PRIOR TO CONSTRUCTION. CONTRACTOR SHALL CONTACT THE ENGINEER TO REVIEW AND ADDRESS ANY UTILITIES CONFLICTING WITH THE SCOPE OF WORK.
12. CONTRACTOR SHALL REMOVE ALL PLANTERS, BENCHES, AND OTHER REMOVABLE ITEMS PRIOR TO SEAL COATING. ALL THE ABOVE ITEMS SHALL BE REPLACED IN THEIR ORIGINAL LOCATION AND CONDITION. CONTRACTOR SHALL BE RESPONSIBLE FOR REPLACEMENT OF DAMAGED ITEMS AT THE CONTRACTOR'S EXPENSE.
13. CONTRACTOR SHALL REMOVE AND REPLACE FENCING AS NECESSARY TO PERFORM SEAL COATING.

PROJECT: CHANDLER JOSEPH L. WYKE LOCATION: CH2735 DATE: 12-21-18 PLAN NUMBER: 11-002 FINAL PLANS FOR CONSTRUCTION		Pavement Engineering Inc. You can rely on our reputation 3483 Sacramento Drive, Suite A San Jose, CA 95135 408.991.2282		QUAL RUN ELEMENTARY SCHOOL 4000 GOLDENBAY AVENUE SAN RAMON, CA 94583 925.379.1000 2017 PAVEMENT MAINTENANCE PROJECT SITE PLAN 11-001-018 OF 34	
--	--	--	--	--	--

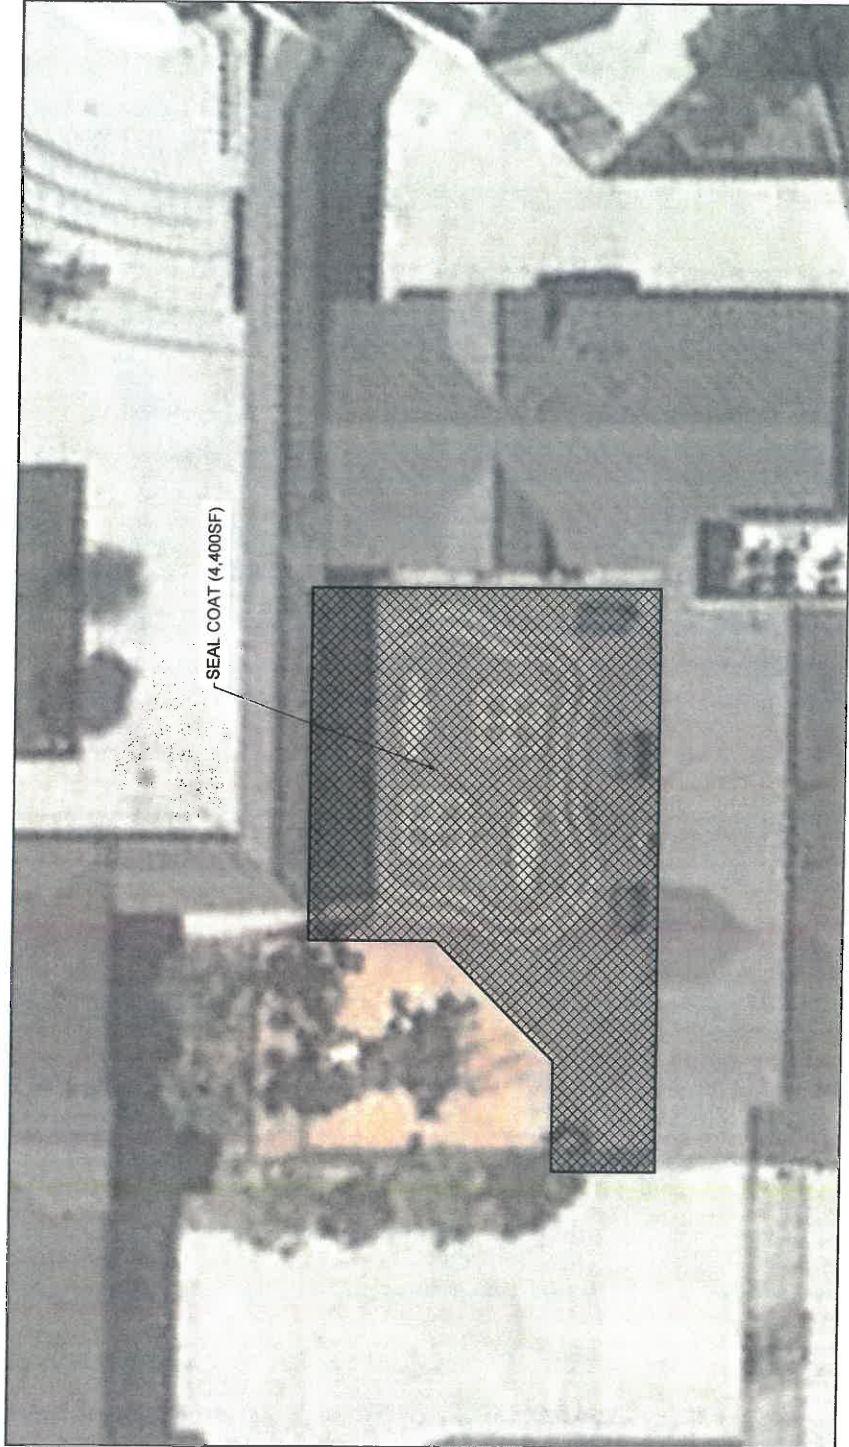

LEGEND

CRACK FILL AND DOUBLE APPLICATION EMULSION
SEAL COAT WITH 30 MESH SAND IN 1ST COAT



AREA E - ENLARGEMENT

1" = ~10'

PROJECT: DANIELA JOSEPH L. RINE		QUAL RUN ELEMENTARY SCHOOL		SAN RAMON, CA	
UNNO: C52735		4800 GOLDENRAY AVENUE		SCHOOL DISTRICT	
DATE: 12-31-18		PROJECTED BY:		DATE: 08-2017	
DATE: 08-2017		PROJECTED BY:		DATE: 08-2017	
FINAL PLANS FOR CONSTRUCTION		2017 PAVEMENT MAINTENANCE PROJECT		AREA E - ENLARGEMENT	
Pavement Engineering Inc.		SAN RAMON VALLEY USD		SHEET NUMBER	
You can rely on our reputation		170951-0118 OF 34			
Corporate Office: 3485 Sacramento Drive, Suite A					
San Jose, CA 95128					
950-91-2225					



SITE PLAN
1" = 100'


NOTES:

1. CONTRACTOR SHALL BE RESPONSIBLE FOR ANY AND ALL TESTING THAT MAY BE REQUIRED TO LEGALLY DISPOSE OF EXCESS MATERIAL.
2. CONTRACTOR SHALL CLEAN ALL LOOSE ROCK, DEBRIS AND VEGETATION FROM PAVEMENT AREAS TO BE SEAL COATED.
3. CONTRACTOR SHALL RESTRIPE ALL AREAS THAT ARE DISTURBED DURING CONSTRUCTION TO MATCH EXIST. STRIPING LAYOUTS.
4. ALL WORK SHALL BE PERFORMED IN ACCORDANCE WITH THE PLANS & CONTRACT DOCUMENTS. WORK NOT COMPLYING WITH PLANS & CONTRACT DOCUMENTS WILL BE SUBJECT TO REMOVAL AND REPLACEMENT AT THE CONTRACTOR'S EXPENSE.
5. THE CONTRACTOR SHALL REMOVE ALL CONSTRUCTION DEBRIS AND LEAVE WORK AREA CLEAN DAILY.
6. ALL MATERIALS AND WORKMANSHIP ARE SUBJECT TO REVIEW BY OWNER. ANY PORTION OF THE WORK SHALL BE REPAIRED BY THE CONTRACTOR AS PART OF THIS CONTRACT AT NO ADDITIONAL COST TO THE OWNER.
7. ABSOLUTE ACCURACY OF DRAWING CAN NOT BE GUARANTEED. WHILE EVERY EFFORT WILL BE MADE TO ACCURATELY LOCATE THE LOCATION OF THE EXISTING EQUIPMENT, PIPING, ETC. IT IS THE RESPONSIBILITY OF THE CONTRACTOR TO COORDINATE THE EXACT REQUIREMENTS GOVERNED BY ACTUAL JOB CONDITIONS.
8. AREAS OF WORK DISTURBED DURING CONSTRUCTION SHALL BE RESTORED TO THE EXISTING CONDITION AT THE CONTRACTOR'S EXPENSE.
9. REPAINT CURBS IN WORK AREAS TO MATCH EXISTING.
10. PROTECT EXISTING BUILDING STRUCTURES AND ADJACENT FINISHED SURFACES DURING CONSTRUCTION. PATCH REPAIRS TO EXISTING SURFACES UNLESS DAMAGED OR IMPACTED BY WORK DURING THIS PROJECT TO MATCH ADJACENT UNDISTURBED SURFACES. REPAIRING AND REFINISHING IS TO BE PERFORMED BY WORKMEN SKILLED IN THE TRADES INVOLVED.
11. CONTRACTOR SHALL HAVE LOCATING SERVICE VERIFY LOCATION OF ALL EXISTING UTILITIES PRIOR TO EXCAVATION. CONTRACTOR SHALL CONTACT THE ENGINEER TO REVIEW AND ADDRESS ANY UTILITIES CONFLICTING WITH THE SCOPE OF WORK.
12. CONTRACTOR SHALL REMOVE ALL PLANTERS, BENCHES, AND OTHER REMOVABLE ITEMS PRIOR TO SEAL COATING. ALL THE ABOVE LISTED ITEMS SHALL BE REPLACED IN THEIR ORIGINAL LOCATIONS. CONTRACTOR SHALL BE RESPONSIBLE FOR REPLACEMENT OF DAMAGED ITEMS AT THE CONTRACTOR'S EXPENSE.
13. CONTRACTOR SHALL REMOVE AND REPLACE FENCING AS NECESSARY TO PERFORM SEAL COATING.

PROJECT DIRECTOR: JOSEPH L. RINE		DATE: 12-31-18		TASSAJARA HILLS ELEMENTARY SCHOOL 4675 CAMINO TASSAJARA ROAD SAN RAMON, CA 94583	
PROJECT: C23735		PLAN: 12-31-18		SHEET NO. 115	
NAME: JOSEPH L. RINE		DATE: 12-31-18		SHEET NO. 115	
FIRM: PAVEMENT ENGINEERING INC.		FIRM: PAVEMENT ENGINEERING INC.		FIRM: PAVEMENT ENGINEERING INC.	
CORPORATE OFFICE: 3485 SACRAMENTO DRIVE, SUITE A SAN JOSE, CALIFORNIA 95128		
FINAL PLANS FOR CONSTRUCTION		2017 PAVEMENT MAINTENANCE PROJECT SITE PLAN		2017 PAVEMENT MAINTENANCE PROJECT SITE PLAN	
SAN RAMON VALLEY USD		SAN RAMON VALLEY USD		SAN RAMON VALLEY USD	

LEGEND


- CRACK FILL AND DOUBLE APPLICATION EMULSION SEAL COAT WITH 30 MESH SAND IN FIRST COAT
- DIGOUT (SEE PLAN FOR DEPTH)
- PRUNE TREE ROOTS

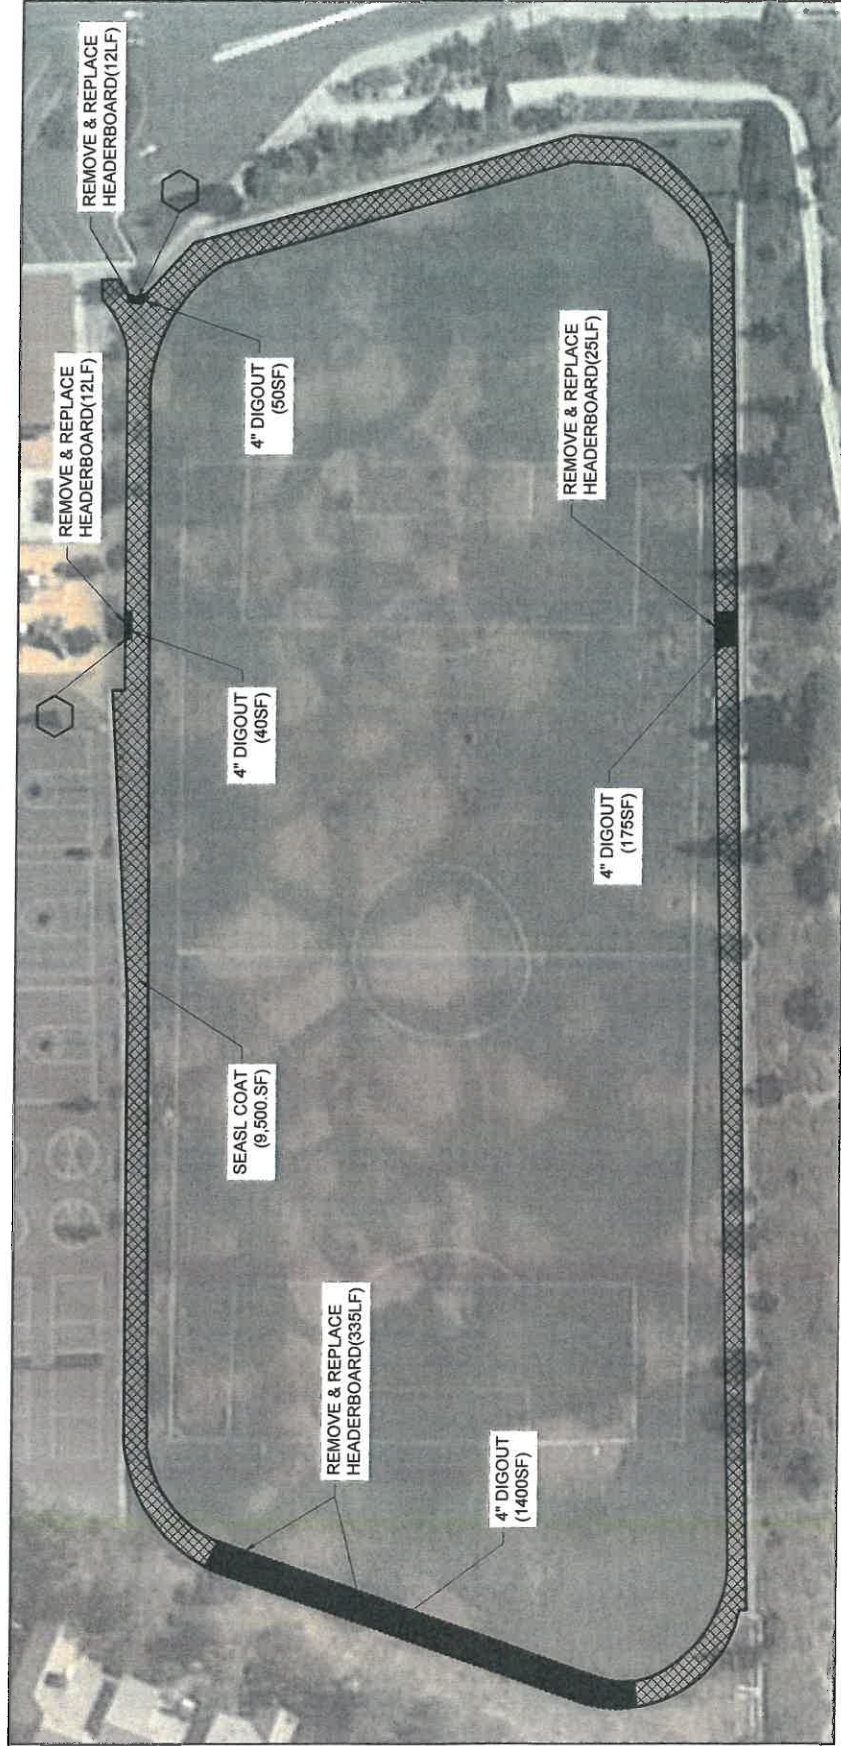

AREA D - ENLARGEMENT

1" = ~40'

PROJECT NUMBER: JSEP18 L. HINE		TASSALARA HILLS ELEMENTARY SCHOOL		SAN RAMON, CA	
UNION: C23235		Pavement Engineering Inc.		4675 CAMINO TASSALARA ROAD	
DATE: 12-11-18		This call is for our reputation		APPROVED BY:	
PLAN STATUS:		Corporate Office: 2448 Sacramento Drive, Suite A		DATE: APR 2017	
FOR CONSTRUCTION		San Ramon, CA 94501		PROJECT:	
		866.781.2263		2017 PAVEMENT MAINTENANCE PROJECT	
				AREA D - ENLARGEMENT	
				SHEET NUMBER:	
				17001-111 OF 34	

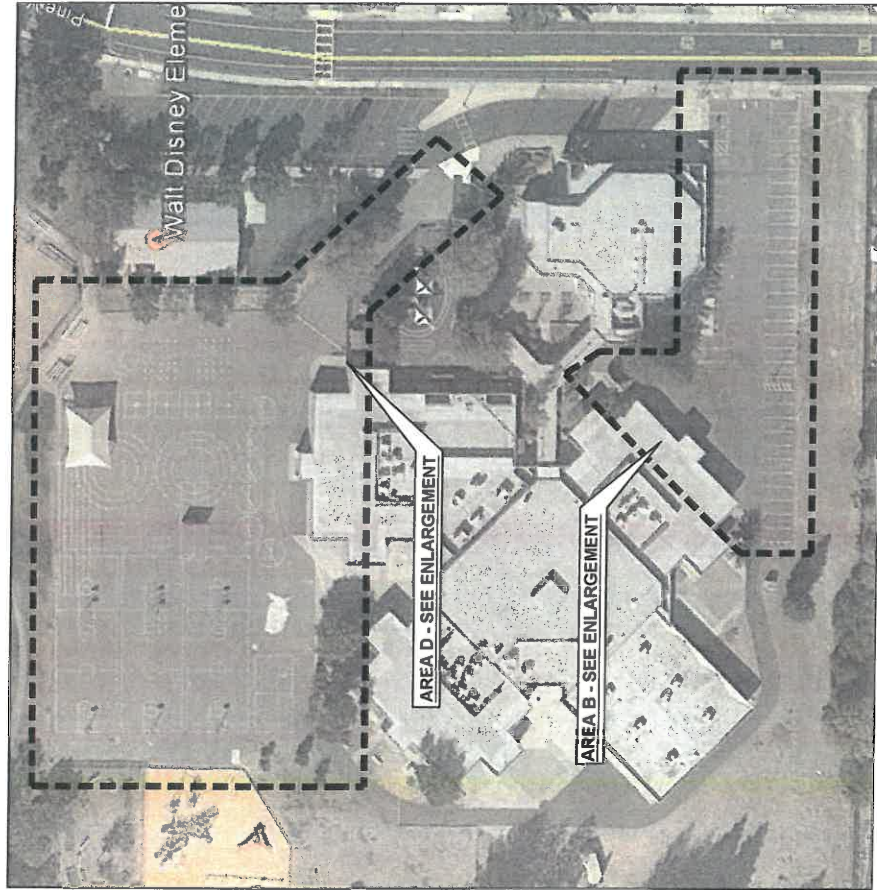

SITE PLAN
1" = 20'

NOTES:

1. CONTRACTOR SHALL BE RESPONSIBLE FOR ANY AND ALL TESTING THAT MAY BE REQUIRED TO LEGALLY DISPOSE OF EXCESS MATERIAL.
2. CONTRACTOR SHALL CLEAN ALL LOOSE ROCK, DEBRIS AND VEGETATION FROM PAVEMENT AREAS TO BE SEAL COATED.
3. CONTRACTOR SHALL RESTRIPE ALL AREAS THAT ARE DISTURBED DURING CONSTRUCTION TO MATCH EXIST. STRIPING LAYOUTS.
4. ALL WORK SHALL BE PERFORMED IN ACCORDANCE WITH THE PLANS & CONTRACT DOCUMENTS. CONTRACTOR SHALL BE RESPONSIBLE FOR OBTAINING ALL NECESSARY PERMITS AND APPROVALS PRIOR TO CONSTRUCTION. CONTRACTOR SHALL BE RESPONSIBLE FOR OBTAINING ALL NECESSARY PERMITS AND APPROVALS PRIOR TO CONSTRUCTION.
5. THE CONTRACTOR SHALL REMOVE ALL CONSTRUCTION DEBRIS AND LEAVE WORK AREA CLEAN DAILY.
6. ALL MATERIALS AND WORKMANSHIP ARE SUBJECT TO REVIEW BY OWNER. ANY PORTION OF THE WORK DEFECTIVE SHALL BE REPLACED BY THE CONTRACTOR AS PART OF THIS CONTRACT AT NO ADDITIONAL COST TO THE OWNER.
7. ABSOLUTE ACCURACY OF DRAINAGE CAN NOT BE GUARANTEED. WHILE EVERY EFFORT HAS BEEN MADE TO COORDINATE THE LOCATION OF THE EXISTING EQUIPMENT PIPING, ETC. IT IS THE RESPONSIBILITY OF THE CONTRACTOR TO COORDINATE THE EXACT REQUIREMENTS GOVERNED BY ACTUAL JOB CONDITIONS.
8. AREAS OF WORK DISTURBED DURING CONSTRUCTION SHALL BE RESTORED TO THE EXISTING CONDITION AT THE CONTRACTOR'S EXPENSE.
9. REPAINT CURBS IN WORK AREAS TO MATCH EXISTING.
10. PROTECT EXISTING BUILDING STRUCTURES, AND ADJACENT FINISHED SURFACES DURING CONSTRUCTION. PATCH, REPAIR AND REFINISH AREAS DAMAGED OR IMPACTED DURING CONSTRUCTION. THIS PROJECT TO MATCH ADJACENT UNDISTURBED AREAS. PATCHING, REPAIRING AND REFINISHING IS TO BE PERFORMED BY WORKMEN SKILLED IN THE TRADES INVOLVED.
11. CONTRACTOR SHALL HAVE LOCATING SERVICE VERIFY LOCATION OF ALL EXISTING UTILITIES PRIOR TO CONSTRUCTION. CONTRACTOR SHALL CONTACT THE ENGINEER TO REVIEW AND ADDRESS ANY UTILITIES CONFLICTING WITH THE SCOPE OF WORK.
12. CONTRACTOR SHALL REMOVE ALL PLANTERS, BENCHES, AND OTHER REMOVABLE ITEMS PRIOR TO SEAL COATING. ALL THE ABOVE ITEMS SHALL BE REPLACED IN THEIR EXISTING LOCATIONS. CONTRACTOR SHALL BE RESPONSIBLE FOR REPLACEMENT OF DAMAGED ITEMS AT THE CONTRACTOR'S EXPENSE.
13. CONTRACTOR SHALL REMOVE AND REPLACE FENCING AS NECESSARY TO PERFORM SEAL COATING.

PROJECT NUMBER: J052141 L. WHITE		WALT DISNEY ELEMENTARY SCHOOL		SAN RAMON, CA	
DATE: 09/12/21		3250 PINE VALLEY ROAD		SAN RAMON, CA	
PROJECT: 2017 PAVEMENT MAINTENANCE PROJECT		DATE: APR 2017		PROJECT: 2017 PAVEMENT MAINTENANCE PROJECT	
FINAL PLANS FOR CONSTRUCTION		DATE: APR 2017		PROJECT: 2017 PAVEMENT MAINTENANCE PROJECT	
Pavement Engineering Inc.		SAN RAMON VALLEY USD		PROJECT: 2017 PAVEMENT MAINTENANCE PROJECT	
You can rely on our reputation		SAN RAMON VALLEY USD		PROJECT: 2017 PAVEMENT MAINTENANCE PROJECT	
Corporate Office: 3485 Sacramento Drive, Suite A		SAN RAMON VALLEY USD		PROJECT: 2017 PAVEMENT MAINTENANCE PROJECT	
San Ramon, CA 94583		SAN RAMON VALLEY USD		PROJECT: 2017 PAVEMENT MAINTENANCE PROJECT	
865.791.2255		SAN RAMON VALLEY USD		PROJECT: 2017 PAVEMENT MAINTENANCE PROJECT	




 CRACK FILL AND DOUBLE APPLICATION EMULSION SEAL COAT WITH 30 MESH SAND IN FIRST COAT

REMOVE & REPLACE HEADERBOARD

 PRUNE TREE ROOTS

1" = ~40'

PROJECT: DANIELA JOSEPH L. RIBE LIC#06-0357350	EXP: 12-31-18	 Pavement Engineering Inc. You can fill in our registration Corporate Office: 3445 Sacramento Drive, Suite A San Luis Obispo, CA 93401 805.779.1220	WALT DISNEY ELEMENTARY SCHOOL 3250 PINE VALLEY ROAD SAN RAMON, CA 94583 2017 PAVEMENT MAINTENANCE PROJECT AREA B - UNDEVELOPMENT SAN RAMON VALLEY USD 2018-2019
---	---------------	---	---

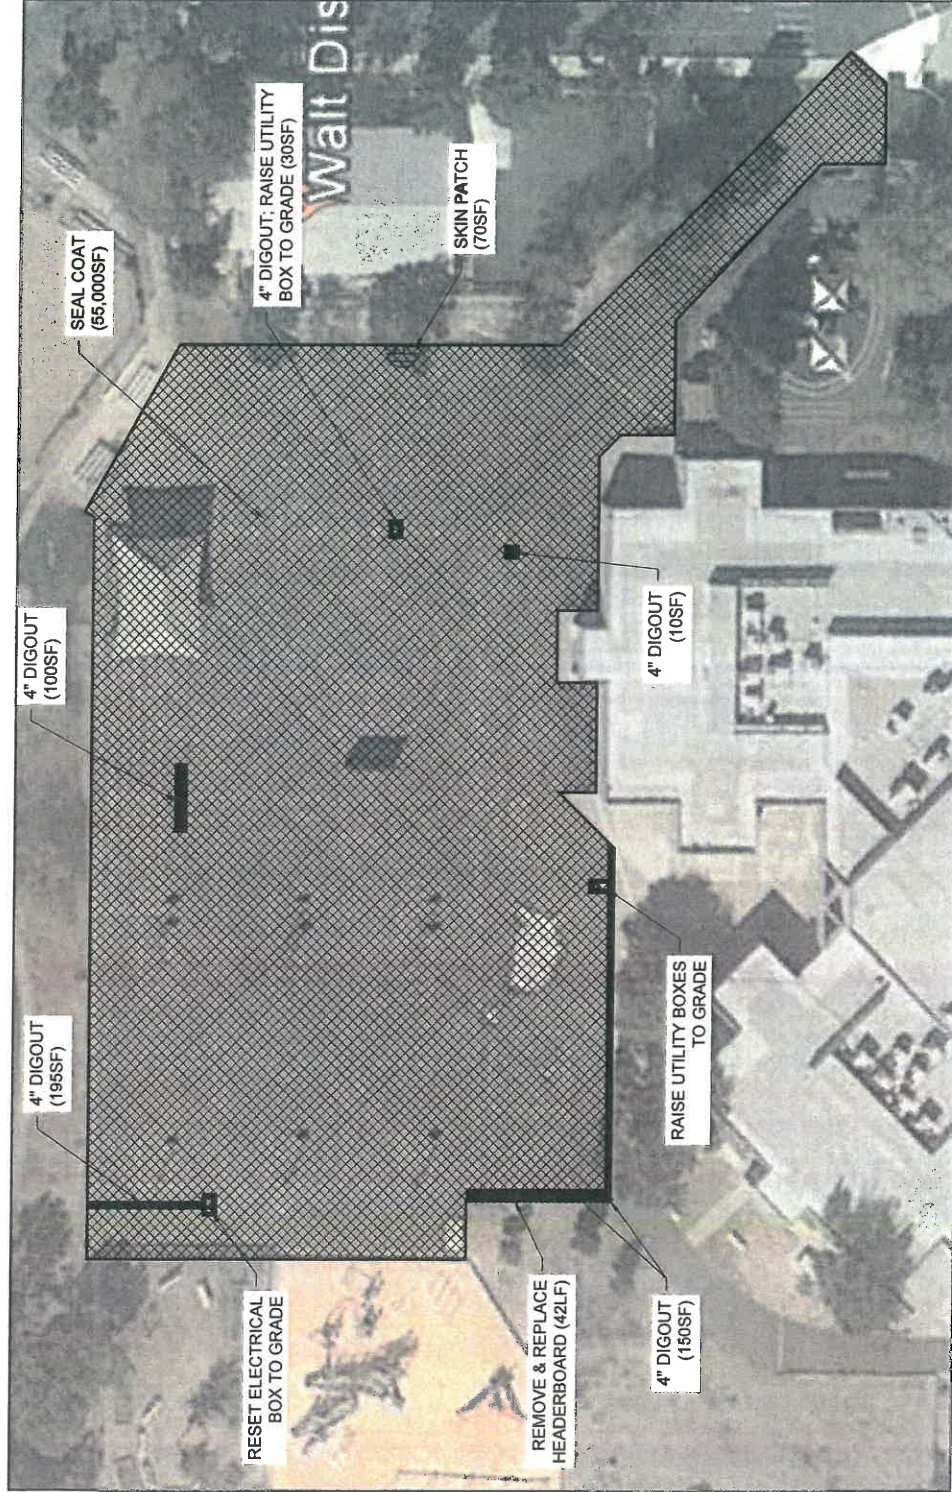

LEGEND

- CRACK FILL AND DOUBLE APPLICATION EMULSION
- SEAL COAT WITH 30 MESH SAND
- DIGOUT (SEE PLAN FOR DEPTH)
- SKIN PATCH
- REMOVE & REPLACE HEADERBOARD

AREA D - ENLARGEMENT

1" = ~40'

PROJECT: WALTERS, JOSEPH L. III DATE: 12-31-18 PROJECT: 03735		Pavement Engineering Inc. Your call fills our reputation Corporate Office: 3485 Sacramento Drive, Suite A Sacramento, CA 95801 916.791.2255		WALT DISNEY ELEMENTARY SCHOOL 3250 PINE VALLEY ROAD SAN RAMON, CA 94583 REV: APR 2017		DATE: 12-31-18 PROJECT: 03735
FINAL PLANS FOR CONSTRUCTION		2017 PAVEMENT MAINTENANCE PROJECT AREA D - ENLARGEMENT		SAN RAMON VALLEY USD		DATE: 12-31-18 PROJECT: 03735




SITE PLAN
1" = 120'

NOTES:

1. CONTRACTOR SHALL BE RESPONSIBLE FOR ANY AND ALL TESTING THAT MAY BE REQUIRED TO LEGALLY DISPOSE OF EXCESS MATERIAL.
2. CONTRACTOR SHALL CLEAN ALL LOOSE ROCK, DEBRIS AND VEGETATION FROM PAVEMENT AREAS TO BE SEAL COATED.
3. CONTRACTOR SHALL RESTRIPE ALL AREAS THAT ARE DISTURBED DURING CONSTRUCTION TO MATCH EXIST. STRIPING LAYOUTS.
4. ALL WORK SHALL BE PERFORMED IN ACCORDANCE WITH THE PLANS & CONTRACT DOCUMENTS. WORK NOT COMPLYING WITH PLANS & CONTRACT DOCUMENTS WILL BE SUBJECT TO REMOVAL AND REPLACEMENT AT THE CONTRACTOR'S EXPENSE.
5. THE CONTRACTOR SHALL REMOVE ALL CONSTRUCTION DEBRIS AND LEAVE WORK AREA CLEAN DAILY.
6. ALL MATERIALS AND WORKMANSHIP ARE SUBJECT TO REVIEW BY OWNER. ANY PORTION OF THE WORK DEFECTIVE SHALL BE REPLACED BY THE CONTRACTOR AS PART OF THIS CONTRACT AT NO ADDITIONAL COST TO THE OWNER.
7. ABSOLUTE ACCURACY OF DRAWING CAN NOT BE GUARANTEED. WHILE EVERY EFFORT HAS BEEN MADE TO COORDINATE THE LOCATION OF THE EXISTING EQUIPMENT, PIPING, ETC. IT IS THE RESPONSIBILITY OF THE CONTRACTOR TO COORDINATE THE EXACT REQUIREMENTS GOVERNED BY ACTUAL JOB CONDITIONS.
8. AREAS OF WORK DISTURBED DURING CONSTRUCTION SHALL BE RESTORED TO THE EXISTING CONDITION AT THE CONTRACTOR'S EXPENSE.
9. REPAINT CURBS IN WORK AREAS TO MATCH EXISTING.
10. PROTECT EXISTING BUILDING STRUCTURES, AND ADJACENT FINISHED SURFACES DURING CONSTRUCTION. PATCH, REPAIR AND REFINISH AREAS DAMAGED OR IMPACTED BY WORK. CONTRACTOR SHALL BE RESPONSIBLE FOR REPAIRING AND REFINISHING IS TO BE PERFORMED BY WORKMEN SKILLED IN THE TRADES INVOLVED.
11. CONTRACTOR SHALL HAVE LOCATING SERVICE VERIFY LOCATION OF ALL EXISTING UTILITIES PRIOR TO EXCAVATION. CONTRACTOR SHALL BE RESPONSIBLE TO REVIEW AND ADDRESS ANY UTILITIES CONFLICTING WITH THE SCOPE OF WORK.
12. CONTRACTOR SHALL REMOVE ALL PLANTERS, BENCHES, AND OTHER REMOVABLE ITEMS FROM THE SITE. THE ABOVE ITEMS SHALL BE REPLACED IN THEIR ORIGINAL LOCATIONS. CONTRACTOR SHALL BE RESPONSIBLE FOR REPLACEMENT OF DAMAGED ITEMS AT THE CONTRACTOR'S EXPENSE.
13. CONTRACTOR SHALL REMOVE AND REPLACE FENCING AS NECESSARY TO PERFORM SEAL COATING.

PROJECT OWNER: JOSEPH L. RITE		PAVEMENT ENGINEERING INC.		DIABLO VISTA MIDDLE SCHOOL		DANVILLE, CA	
PROJECT: 032725		DATE: 12-31-18		4100 CAMINO TASSAJARA		DATE: 08-2017	
PLAN: 0001		FINAL PLANS FOR CONSTRUCTION		2017 PAVEMENT MAINTENANCE PROJECT		DATE: 08-2017	
Corporate Office: 3488 Sacramento Drive, Suite A San Luis Obispo, CA 93401 805.971.4228				PROJECT NUMBER: 170814125 & 34			

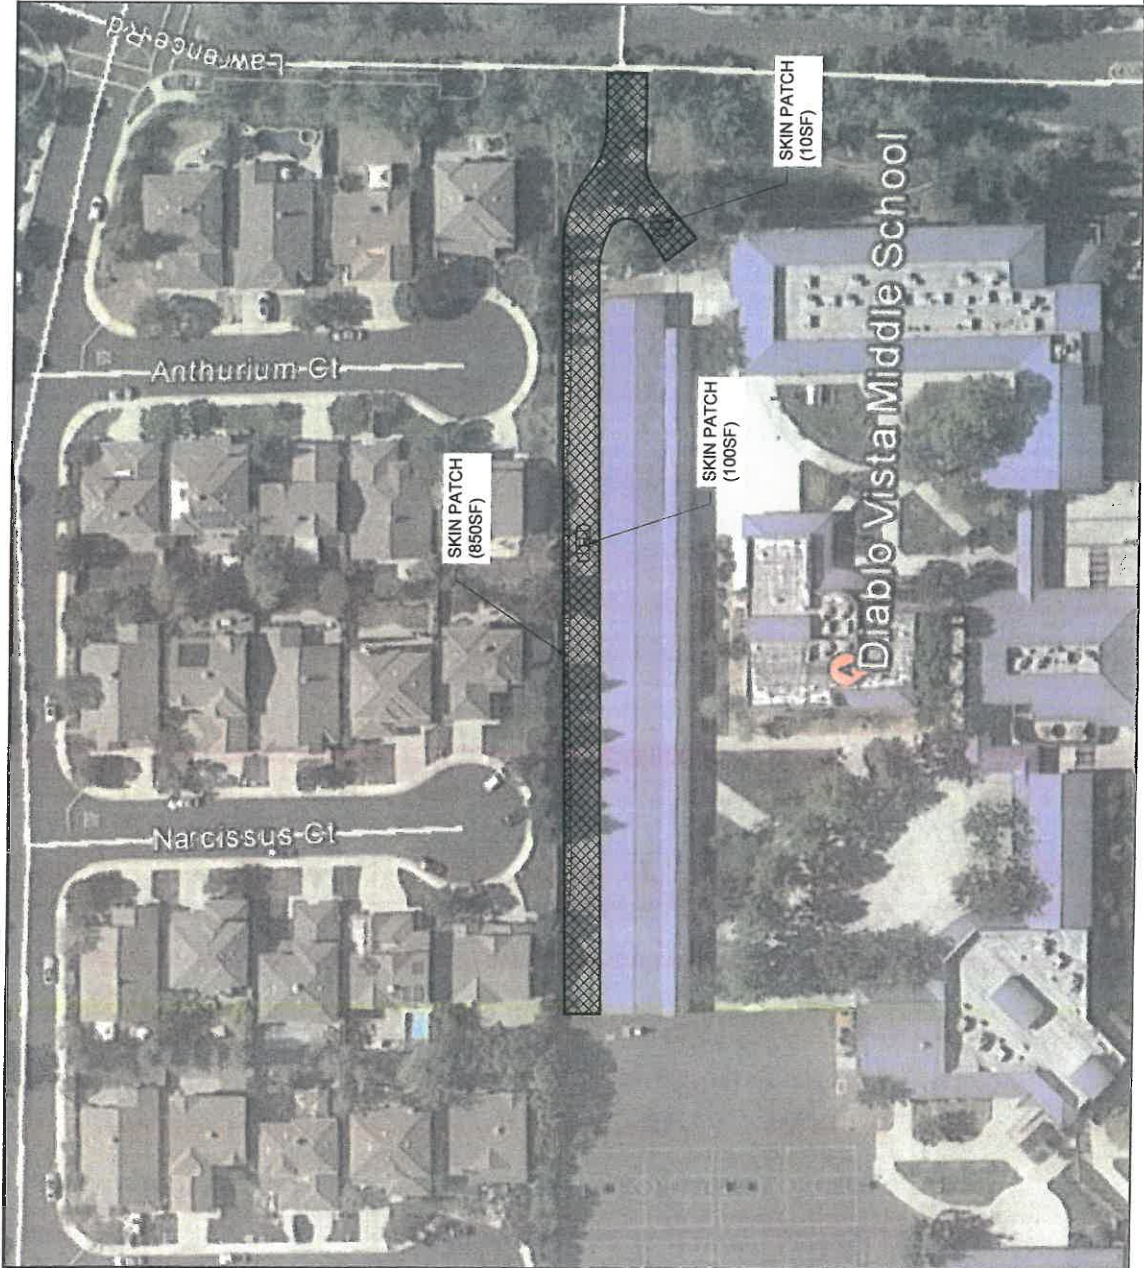

LEGEND

- CRACK FILL AND DOUBLE APPLICATION EMULSION SEAL COAT WITH 30 MESH SAND IN 1ST COAT
- SKIN PATCH

AREA C - ENLARGEMENT

1" = ~60'

PROJECT MANAGER: JOSEPH L. RINE	DATE: 12-31-18
PROJECT NO: C32735	DATE: 12-31-18
FINAL PLANS FOR CONSTRUCTION	

Pavement Engineering Inc. You can rely on our reputation Corporate Office: 2482 Sacramento Drive, Suite A Concord, CA 94601 925.781.2293	
DIABLO VISTA MIDDLE SCHOOL 4100 CAMINO TUSULANA SAN JOSE, CA 95128 DATE: APR 2017	DANVILLE, CA PROJECT NO: C32735 DATE: APR 2017
2017 PAVEMENT MAINTENANCE PROJECT AREA C - ENLARGEMENT	
SAN RAMON VALLEY USD	

NOTES:

1. CONTRACTOR SHALL BE RESPONSIBLE FOR ANY AND ALL TESTING THAT MAY BE REQUIRED TO LEGALLY DISPOSE OF EXCESS MATERIAL.
2. CONTRACTOR SHALL CLEAN ALL LOOSE ROCK, DEBRIS AND VEGETATION FROM PAVEMENT AREAS TO BE SEAL COATED.
3. CONTRACTOR SHALL RESTRIPE ALL AREAS THAT ARE DISTURBED DURING CONSTRUCTION TO MATCH EXIST. STRIPING LAYOUTS.
4. ALL WORK SHALL BE PERFORMED IN ACCORDANCE WITH THE PLANS & CONTRACT DOCUMENTS. WORK NOT COMPLYING WITH PLANS & CONTRACT DOCUMENTS WILL BE SUBJECT TO REMOVAL AND REPLACEMENT AT THE CONTRACTORS EXPENSE.
5. THE CONTRACTOR SHALL REMOVE ALL CONSTRUCTION DEBRIS AND LEAVE WORK AREA CLEAN DAILY.
6. ALL MATERIALS AND WORKMANSHIP ARE SUBJECT TO REVIEW BY OWNER. ANY PORTION OF THE WORK DEFECTIVE SHALL BE REPLACED BY THE CONTRACTOR AS PART OF THIS CONTRACT AT NO ADDITIONAL COST TO THE OWNER.
7. ABSOLUTE ACCURACY OF DRAWING CAN NOT BE GUARANTEED. WHILE EVERY EFFORT HAS BEEN MADE TO COORDINATE THE LOCATION OF THE EXISTING EQUIPMENT, PIPING, ETC. IT IS THE RESPONSIBILITY OF THE CONTRACTOR TO COORDINATE THE EXACT REQUIREMENTS GOVERNED BY ACTUAL JOB CONDITIONS.
8. AREAS OF WORK DISTURBED DURING CONSTRUCTION SHALL BE RESTORED TO THE EXISTING CONDITION AT THE CONTRACTORS EXPENSE.
9. REPAINT CURBS IN WORK AREAS TO MATCH EXISTING.
10. PROTECT EXISTING BUILDING STRUCTURES, AND ADJACENT FINISHED SURFACES DURING CONSTRUCTION. PATCH, REPAIR AND REFINISH AREAS DAMAGED OR IMPACTED BY WORK DURING THIS PROJECT TO MATCH ADJACENT UNDISTURBED AREAS. PATCHING, REPAIRING AND REFINISHING IS TO BE PERFORMED BY WORKMEN SKILLED IN THE TRADES INVOLVED.
11. CONTRACTOR SHALL HAVE LOCATING SERVICE VERIFY LOCATION OF ALL EXISTING UTILITIES PRIOR TO EXCAVATION. CONTRACTOR SHALL CONTACT THE ENGINEER TO REVIEW AND ADDRESS ANY UTILITIES CONFLICTING WITH THE SCOPE OF WORK.
12. CONTRACTOR SHALL REMOVE ALL PLANTERS, BENCHES, AND OTHER REMOVABLE ITEMS PRIOR TO SEAL COATING. ALL THE ABOVE ITEMS SHALL BE REPLACED IN THEIR ORIGINAL LOCATIONS. CONTRACTOR SHALL BE RESPONSIBLE FOR REPLACEMENT OF DAMAGED ITEMS AT THE CONTRACTORS EXPENSE.
13. CONTRACTOR SHALL REMOVE AND REPLACE FENCING AS NECESSARY TO PERFORM SEAL COATING.



SITE PLAN
1"=20'


PROJECT: KENNETH JOSEPH L. HINE	DATE: 12-31-18
LOT: C32735	FILE: 12-31-18
FINAL PLANS FOR CONSTRUCTION	

Pavement Engineering Inc.
 You can rely on our experience
 1855 Sacramento Drive, Suite A
 Concord, CA 94521
 925.781.2265

LOS CERROS MIDDLE SCHOOL 968 BLEMER ROAD SANTA ANA, CA 92705	SAN RAMON, CA
DATE: APR 2017	REVISION: 1
PROJECT: 2017 PAVEMENT MAINTENANCE PROJECT	DATE: 12/31/18
SAN RAMON VALLEY USD	17081-0127 OF 34

LEGEND


- DOUBLE APPLICATION EMULSION/SEAL COAT WITH 30 MESH SAND IN FIRST COAT
- PULVERIZE EX. PATHWAY, REGRADE & PLACE 3" HMA (ALTERNATE)
- DIGOUT (SEE PLAN FOR DEPTH)
- PRUNE TREE ROOTS

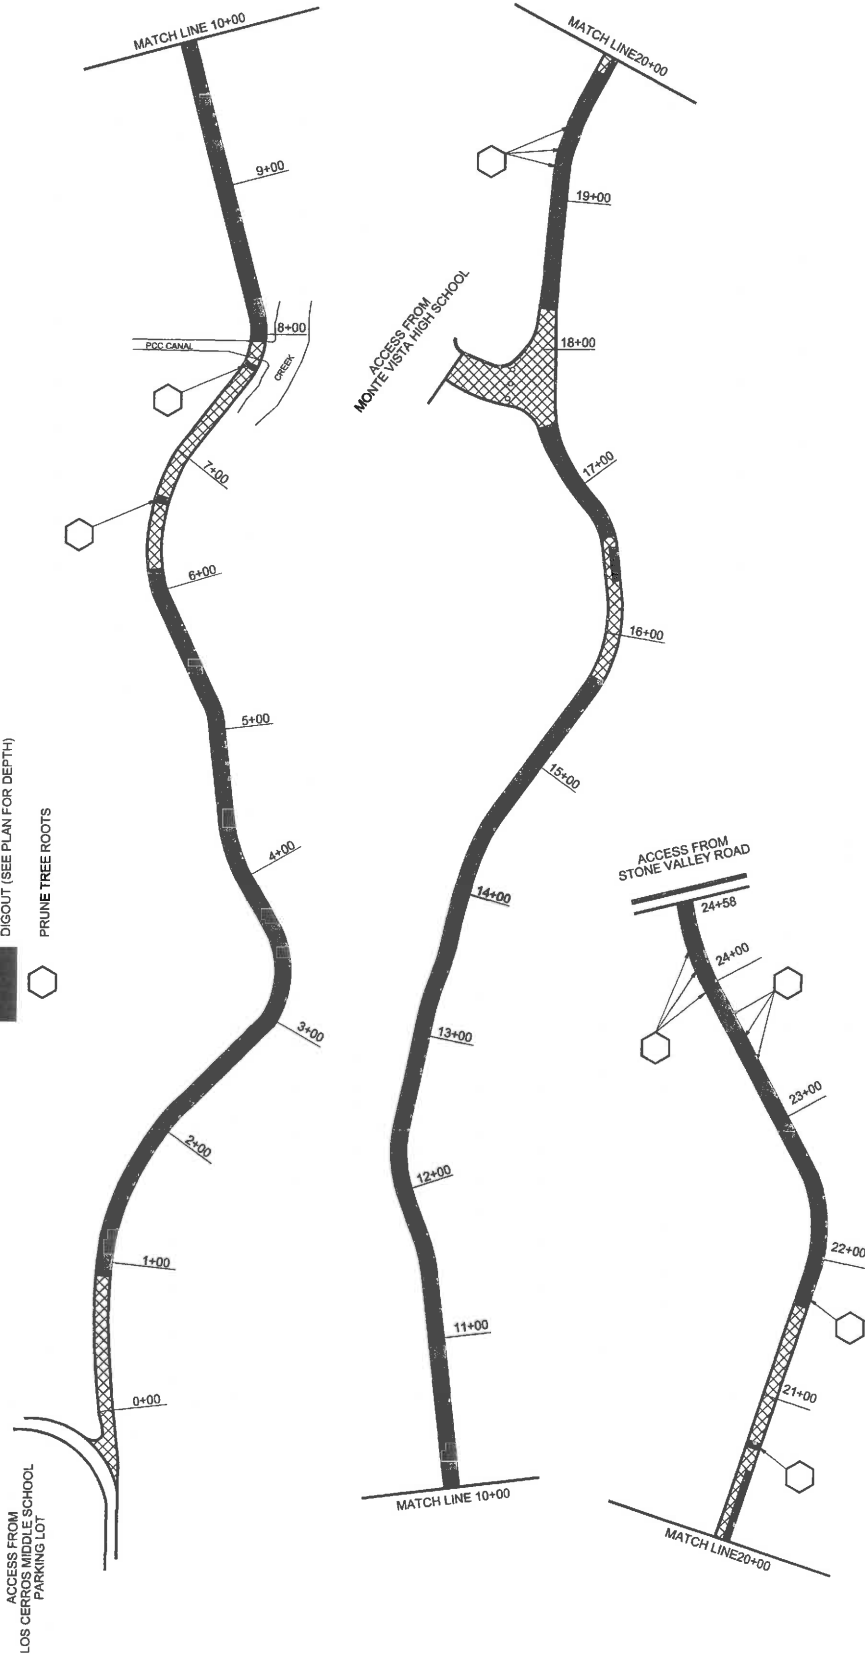

AREA D - ENLARGEMENT

1" = -80'

PROJECT NUMBER: JSEPH L. WIRE DRAWING NO: 12-31-1B DATE: 12/12/17		Pavement Engineering Inc. You can ride on our reputation Corporate Office: 2448 Sacramento Drive, Suite A San Ramon, CA 94583 925.781.2265		LOS CERROS MIDDLE SCHOOL 968 BLEWER ROAD SAN RAMON, CA 94583	
PROJECT: 2017 PAVEMENT MAINTENANCE PROJECT AREA D - ENLARGEMENT		ROAD: AS SHOWN PROJECT: 2017 PAVEMENT MAINTENANCE PROJECT AREA D - ENLARGEMENT		ROAD: AS SHOWN PROJECT: 2017 PAVEMENT MAINTENANCE PROJECT AREA D - ENLARGEMENT	
FINAL PLANS FOR CONSTRUCTION		ROAD: AS SHOWN PROJECT: 2017 PAVEMENT MAINTENANCE PROJECT AREA D - ENLARGEMENT		ROAD: AS SHOWN PROJECT: 2017 PAVEMENT MAINTENANCE PROJECT AREA D - ENLARGEMENT	

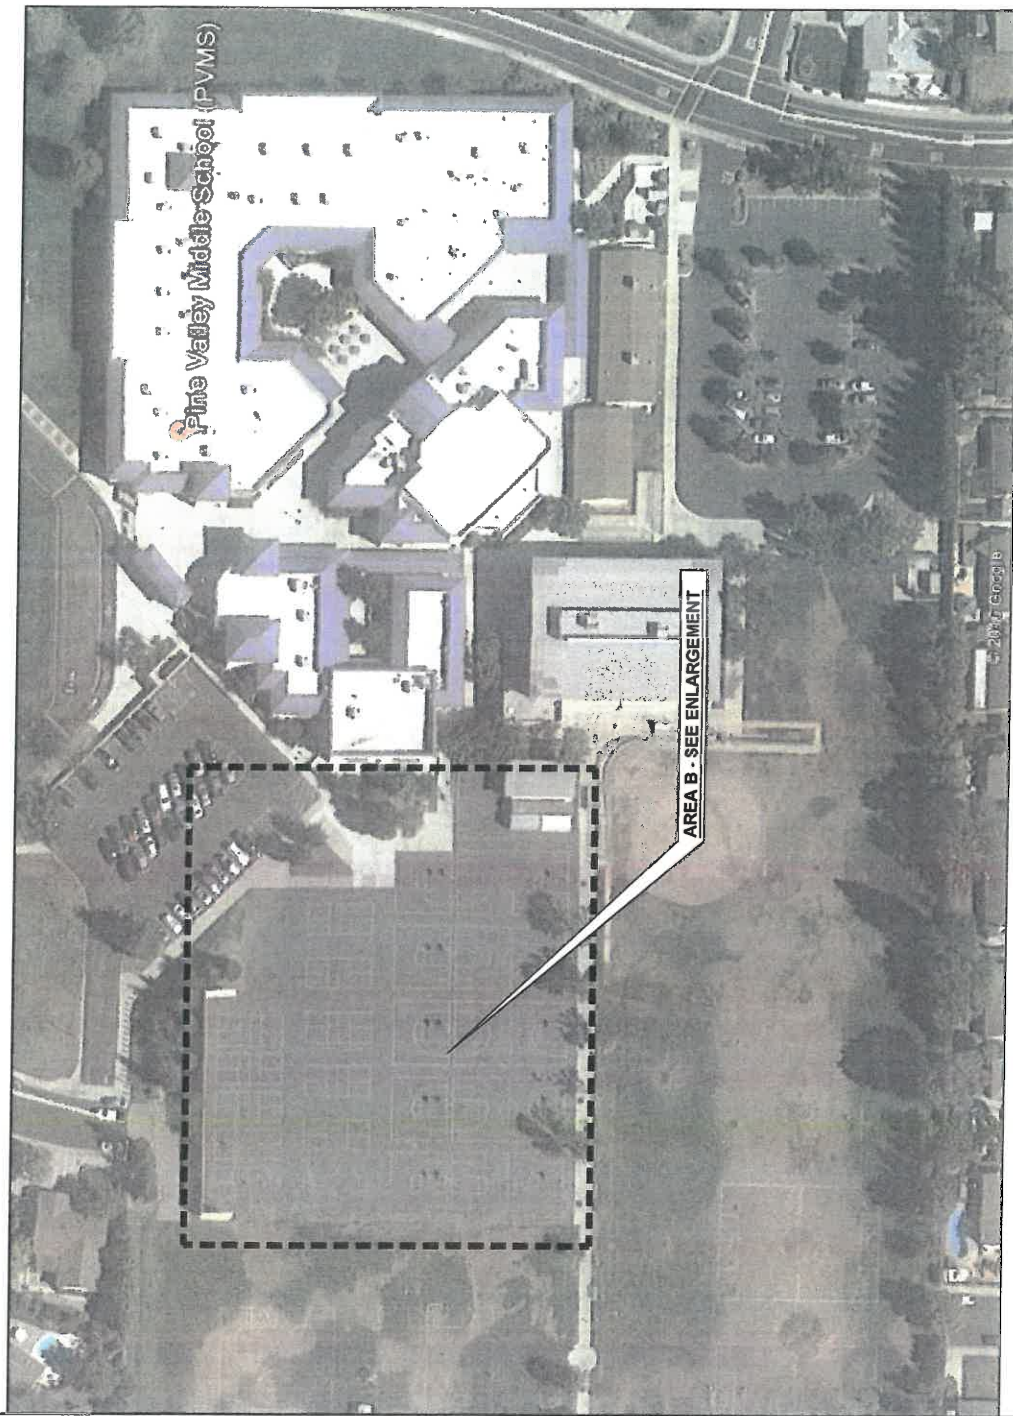


SITE PLAN
1"=50'

NOTES:

1. CONTRACTOR SHALL BE RESPONSIBLE FOR ANY AND ALL TESTING THAT MAY BE REQUIRED TO LEGALLY DISPOSE OF EXCESS MATERIAL.
2. CONTRACTOR SHALL CLEAN ALL LOOSE ROCK, DEBRIS AND VEGETATION FROM PAVEMENT AREAS TO BE SEAL COATED.
3. CONTRACTOR SHALL RESTRIPE ALL AREAS THAT ARE DISTURBED DURING CONSTRUCTION TO MATCH EXIST. STRIPING LAYOUTS.
4. ALL WORK SHALL BE PERFORMED IN ACCORDANCE WITH THE PLANS & CONTRACT DOCUMENTS. WORK NOT COMPLYING WITH PLANS & CONTRACT DOCUMENTS WILL BE SUBJECT TO REMOVAL AND REPLACEMENT AT THE CONTRACTOR'S EXPENSE.
5. THE CONTRACTOR SHALL REMOVE ALL CONSTRUCTION DEBRIS AND LEAVE WORK AREA CLEAN DAILY.
6. ALL MATERIALS AND WORKMANSHIP ARE SUBJECT TO REVIEW BY OWNER. ANY PORTION OF THE WORKMANSHIP SHALL BE REPLACED BY THE CONTRACTOR AS PART OF THIS CONTRACT AT NO ADDITIONAL COST TO THE OWNER.
7. ABSOLUTE ACCURACY OF DRAWING CAN NOT BE GUARANTEED. WHILE EVERY EFFORT WILL BE MADE TO COORDINATE THE LOCATION OF THE EXISTING EQUIPMENT, PIPING, ETC. THE CONTRACTOR SHALL BE RESPONSIBLE FOR COORDINATING THE EXACT REQUIREMENTS GOVERNED BY ACTUAL JOB CONDITIONS.
8. AREAS OF WORK DISTURBED DURING CONSTRUCTION SHALL BE RESTORED TO THE EXISTING CONDITION AT THE CONTRACTOR'S EXPENSE.
9. REPAINT CURBS IN WORK AREAS TO MATCH EXISTING.
10. PROTECT EXISTING BUILDING STRUCTURES, AND ADJACENT FINISHED SURFACES DURING CONSTRUCTION. PROTECT EXISTING ADJACENT UTILITIES FROM DAMAGE BY WORK DURING THIS PROJECT. TO MATCH ADJACENT UNDERSTANDING, REPAIRING AND REFINISHING IS TO BE PERFORMED BY WORKMEN SKILLED IN THE TRADES INVOLVED.
11. CONTRACTOR SHALL HAVE LOCATING SERVICE VERIFY LOCATION OF ALL EXISTING UTILITIES PRIOR TO EXCAVATION. CONTRACTOR SHALL CONTACT THE ENGINEER TO REVIEW AND ADDRESS ANY UTILITIES CONFLICTING WITH THE SCOPE OF WORK.
12. CONTRACTOR SHALL REMOVE ALL PLANTERS, BENCHES, AND OTHER REMOVABLE ITEMS PRIOR TO SEAL COATING. ALL REMOVABLE ITEMS SHALL BE REPLACED IN THEIR ORIGINAL LOCATIONS. CONTRACTOR SHALL BE RESPONSIBLE FOR REPLACEMENT OF DAMAGED ITEMS AT THE CONTRACTOR'S EXPENSE.
13. CONTRACTOR SHALL REMOVE AND REPLACE FENCING AS NECESSARY TO PERFORM SEAL COATING.

PROJECT NUMBER: JOSEPH L. RINE		PINE VALLEY MIDDLE SCHOOL 3000 PINE VALLEY ROAD SAN RAMON, CA 94583	
DATE: 02/27/25	REV: 12-31-18	ISSUED BY: [Signature]	DATE: APR 2017
FOR ENLARGEMENT		2017 PAVEMENT MAINTENANCE PROJECT	
FINAL PLANS FOR CONSTRUCTION		SITE PLAN	
		SAN RAMON VALLEY USD	
		PROJECT NUMBER: 1700170125 0 34	

PE Pavement Engineering Inc.
You can rely on our reputation
Corporate Office: 3465 Sacramento Drive, Suite A
San Ramon, CA 94583
800.761.2265

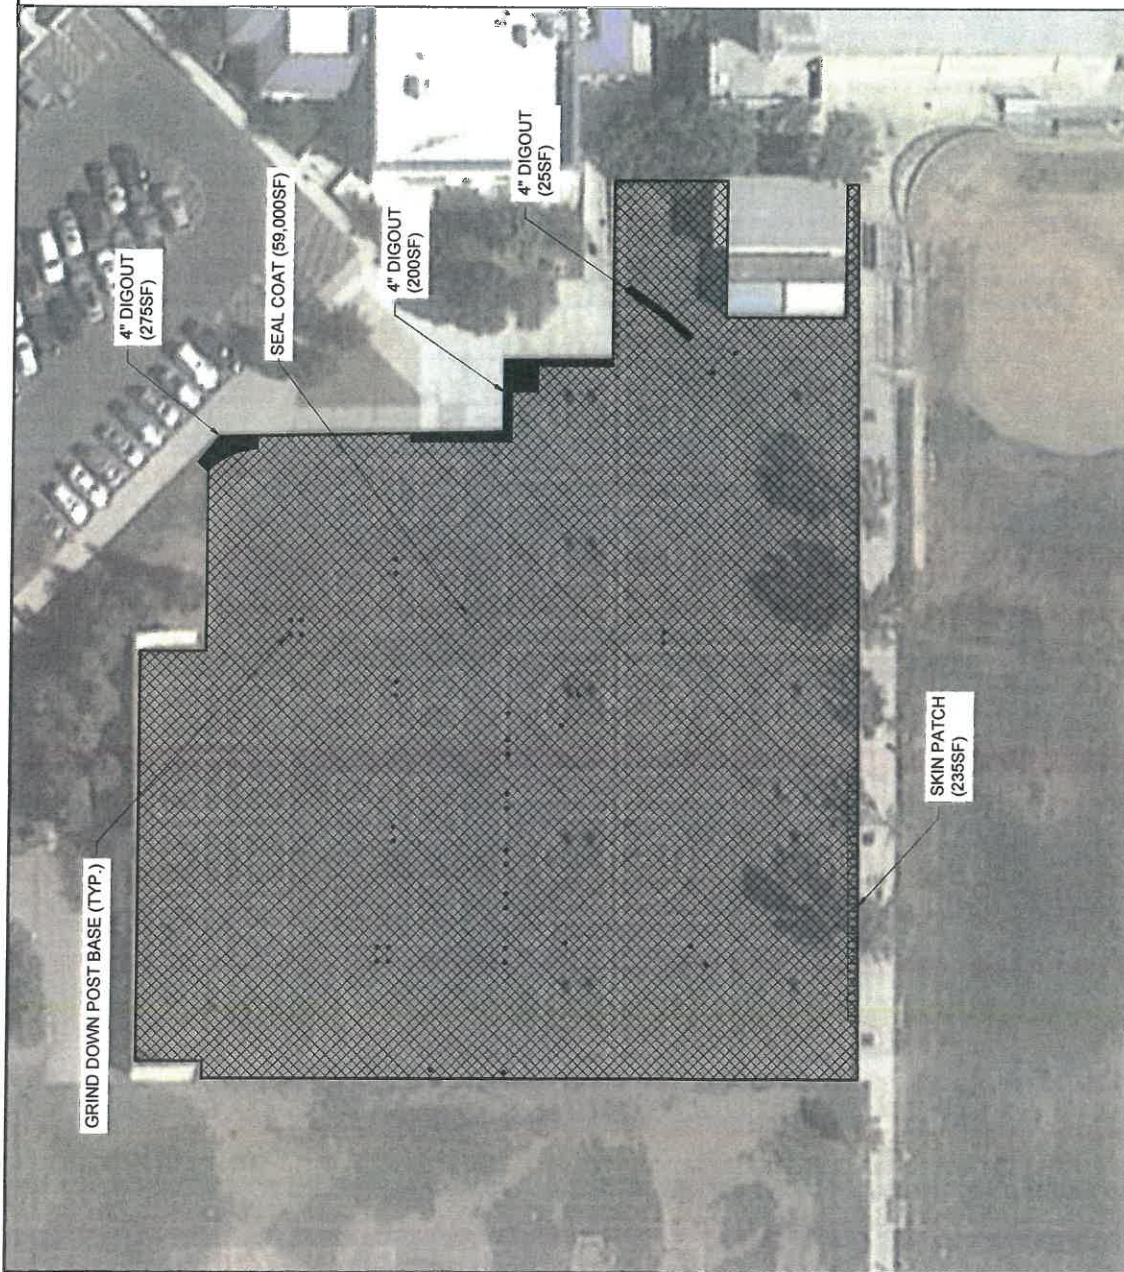



SITE PLAN
1" = 100'


NOTES:

1. CONTRACTOR SHALL BE RESPONSIBLE FOR ANY AND ALL TESTING THAT MAY BE REQUIRED TO LEGALLY DISPOSE OF EXCESS MATERIAL.
2. CONTRACTOR SHALL CLEAN ALL LOOSE ROCK, DEBRIS AND VEGETATION FROM PAVEMENT AREAS TO BE SEAL COATED.
3. CONTRACTOR SHALL RESTRIPE ALL AREAS THAT ARE DISTURBED DURING CONSTRUCTION TO MATCH EXIST. STRIPING LAYOUTS.
4. ALL WORK SHALL BE PERFORMED IN ACCORDANCE WITH THE PLANS & CONTRACT DOCUMENTS. WORK NOT COMPLETED AS SHOWN IN CONTRACT DOCUMENTS WILL BE SUBJECT TO REMOVAL AND REPLACEMENT AT THE CONTRACTOR'S EXPENSE.
5. THE CONTRACTOR SHALL REMOVE ALL CONSTRUCTION DEBRIS AND LEAVE WORK AREA CLEAN DAILY.
6. ALL MATERIALS AND WORKMANSHIP ARE SUBJECT TO REVIEW BY OWNER. ANY PORTION OF THE WORK DEFECTIVE SHALL BE REPLACED BY THE CONTRACTOR AS PART OF THIS CONTRACT AT NO ADDITIONAL COST TO THE OWNER.
7. ABSOLUTE ACCURACY OF DRAWING CAN NOT BE GUARANTEED. WHILE EVERY EFFORT HAS BEEN MADE TO COORDINATE THE LOCATION OF THE EXISTING EQUIPMENT, PIPING, ETC. IT IS THE RESPONSIBILITY OF THE CONTRACTOR TO COORDINATE THE EXACT REQUIREMENT'S GOVERNED BY ACTUAL JOB CONDITIONS.
8. AREAS OF WORK DISTURBED DURING CONSTRUCTION SHALL BE RESTORED TO THE EXISTING CONDITION AT THE CONTRACTOR'S EXPENSE.
9. REPAINT CURBS IN WORK AREAS TO MATCH EXISTING.
10. PROTECT EXISTING BUILDING STRUCTURES, AND ADJACENT FINISHED SURFACES DURING CONSTRUCTION. PATCH, REPAIR AND REFINISH AREAS DAMAGED OR IMPACTED BY CONSTRUCTION. MATCH ADJACENT UNDISTURBED AREAS. PATCHING, REPAIRING AND REFINISHING IS TO BE PERFORMED BY WORKMEN SKILLED IN THE TRADES INVOLVED.
11. CONTRACTOR SHALL HAVE LOCATING SERVICE VERIFY LOCATION OF ALL EXISTING UTILITIES PRIOR TO EXCAVATION. CONTRACT THE ENGINEER TO REVIEW AND ADDRESS ANY UTILITIES CONFLICTING WITH THE SCOPE OF WORK.
12. CONTRACTOR SHALL REMOVE ALL PLANTERS, BENCHES, AND OTHER REMOVABLE ITEMS PRIOR TO SEAL COATING. ALL THE ABOVE ITEMS SHALL BE REPLACED IN THEIR ORIGINAL LOCATION. CONTRACTOR SHALL BE RESPONSIBLE FOR REPLACEMENT OF DAMAGED ITEMS AT THE CONTRACTOR'S EXPENSE.
13. CONTRACTOR SHALL REMOVE AND REPLACE FENCING AS NECESSARY TO PERFORM SEAL COATING.

PROJECT: DORRIS, JOSEPH L. RINE
UNIFORM: C32733
REV: 12-31-18
DATE: 12/31/18
FINAL PLANS
FOR CONSTRUCTION

Pavement Engineering Inc.
You can rely on our reputation
Corporate Office: 3485 Sacramento Drive, Suite A
San Jose, CA 95131
408.941.2525

CALIFORNIA HIGH SCHOOL
3870 BROADVIEW DRIVE
SAN RAMON, CA 94583
PROJECT: 2017 PAVEMENT MAINTENANCE PROJECT
SITE PLAN
SHEET: 110001-0110 OF 14

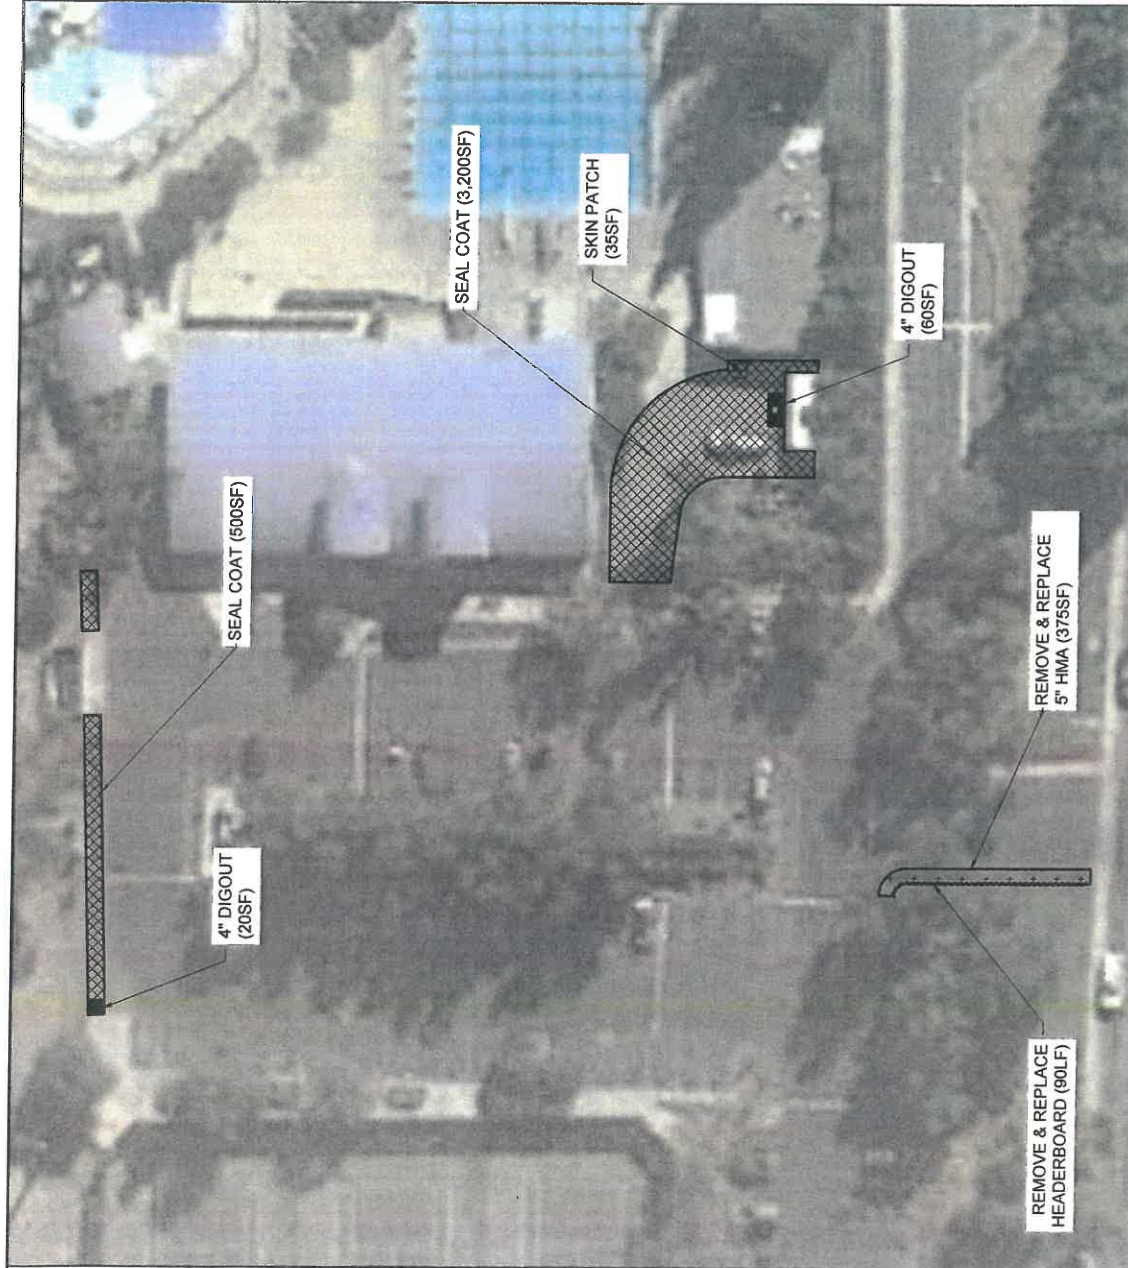


LEGEND

- CRACK FILL AND DOUBLE APPLICATION EMULSION SEAL COAT WITH 30 MESH SAND IN 1ST COAT
- DIGOUT (SEE PLAN FOR DEPTH)
- REMOVE & REPLACE 5" HMA
- SKIN PATCH
- REMOVE & REPLACE HEADERBOARD

AREA E, G & H - ENLARGEMENT

1" = ~40'

PROJECT OWNER: JOSEPH L. REBE		CALIFORNIA HIGH SCHOOL		SAN RAMON, CA	
LUDWIG (32735)		9870 BRIMLEY DRIVE		94583	
REV: 12-31-18		DATE: 12-31-18		DATE: 12-31-18	
PLAN NUMBER		2017 PAVEMENT MAINTENANCE PROJECT		2017 PAVEMENT MAINTENANCE PROJECT	
FINAL PLANS		AREA E, G & H - ENLARGEMENT		AREA E, G & H - ENLARGEMENT	
FOR CONSTRUCTION		SAN RAMON VALLEY USD		SAN RAMON VALLEY USD	
		Pavement Engineering Inc.		Pavement Engineering Inc.	
		You can ride on our reputation		You can ride on our reputation	
		Corporate Office: 3448 Sacramento Drive, Suite A		Corporate Office: 3448 Sacramento Drive, Suite A	
		Reno, NV 89502		Reno, NV 89502	
		800.781.2288		800.781.2288	

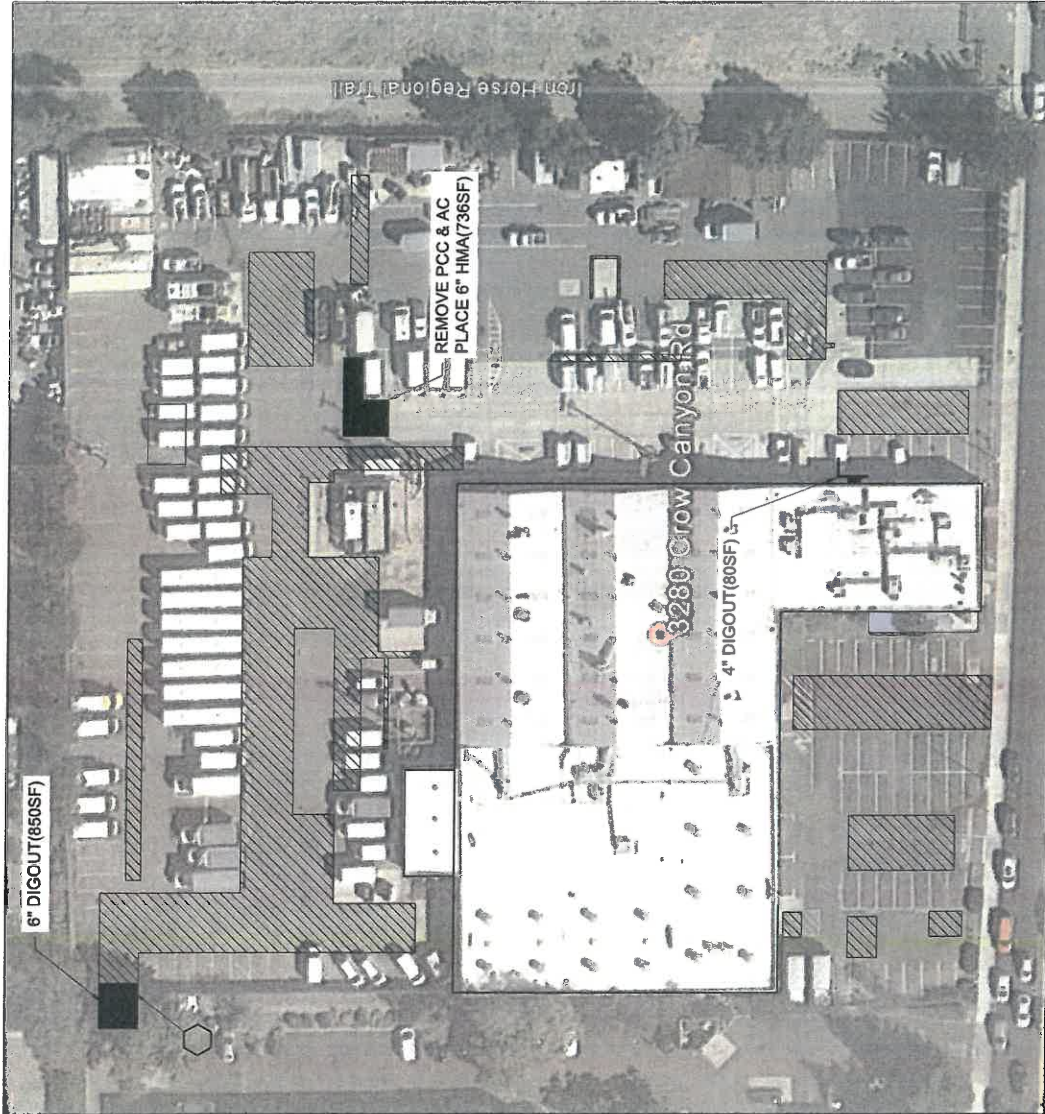

LEGEND

- SKIN PATCH (~27,000SF)
- DIGOUT (SEE PLAN FOR DEPTH)
- PRUNE TREE ROOTS


NOTES:

- CONTRACTOR SHALL BE RESPONSIBLE FOR ANY AND ALL TESTING THAT MAY BE REQUIRED TO LEGALLY DISPOSE OF EXCESS MATERIAL.
- CONTRACTOR SHALL RESTORE ALL AREAS THAT ARE DISTURBED DURING CONSTRUCTION TO MATCH EXIST. STRIPING LAYOUTS.
- ALL WORK SHALL BE PERFORMED IN ACCORDANCE WITH THE PLANS & CONTRACT DOCUMENTS. WORK NOT COMPLYING WITH PLANS & CONTRACT DOCUMENTS WILL BE SUBJECT TO REMOVAL AND REPLACEMENT AT THE CONTRACTOR'S EXPENSE.
- THE CONTRACTOR SHALL REMOVE ALL CONSTRUCTION DEBRIS AND LEAVE WORK AREA CLEAN DAILY.
- ALL MATERIALS AND WORKMANSHIP ARE SUBJECT TO REVIEW BY OWNER. ANY PORTION OF THE WORK DEFECTIVE SHALL BE REPLACED BY THE CONTRACTOR AS PART OF THIS CONTRACT AT NO ADDITIONAL COST TO THE OWNER.
- ABSOLUTE ACCURACY OF DRAWING CAN NOT BE GUARANTEED. WHILE EVERY EFFORT HAS BEEN MADE TO OBTAIN THE MOST ACCURATE INFORMATION, THE CONTRACTOR SHALL BE RESPONSIBLE FOR THE VERIFICATION OF ALL INFORMATION. THE CONTRACTOR SHALL COORDINATE THE EXACT REQUIREMENTS GOVERNED BY ACTUAL JOB CONDITIONS.
- AREAS OF WORK DISTURBED DURING CONSTRUCTION SHALL BE RESTORED TO THE EXISTING CONDITION AT THE CONTRACTOR'S EXPENSE.
- PROTECT EXISTING BUILDING STRUCTURES, AND ADJACENT FINISHED SURFACES DURING CONSTRUCTION. PATCH, REPAIR AND REFINISH AREAS DAMAGED OR AFFECTED BY WORK DURING THIS PROJECT TO MATCH ADJACENT UNDISTURBED AREAS. PAINTING AND REFINISHING IS TO BE PERFORMED BY WORKMEN SKILLED IN THE TRADES INVOLVED.
- CONTRACTOR SHALL HAVE LOCATING SERVICE VERIFY LOCATION OF ALL EXISTING UTILITIES PRIOR TO CONSTRUCTION. THE CONTRACTOR SHALL CONTACT THE ENGINEER TO REVIEW AND ADDRESS ANY UTILITIES CONFLICTING WITH THE SCOPE OF WORK.

SITE PLAN
1"=40'

PROJECT NUMBER: JOSEPH L. WHITE	DATE: 12-31-18
LOT/BLK: 022735	PLAN SHEET: 1 OF 1
FINAL PLANS FOR CONSTRUCTION	


Pavement Engineering Inc.	
You can ride on our Reputation	
Corporate Office: 3485 Sacramento Drive, Suite A	
San Ramon, CA 94583	
905-781-2255	
Maintenace Office: 3220 Crow Canyon Road	San Ramon, CA
94583	94583
2017 PAVEMENT MAINTENANCE PROJECT	2017 PAVEMENT MAINTENANCE PROJECT
SAN RAMON VALLEY USD	SAN RAMON VALLEY USD

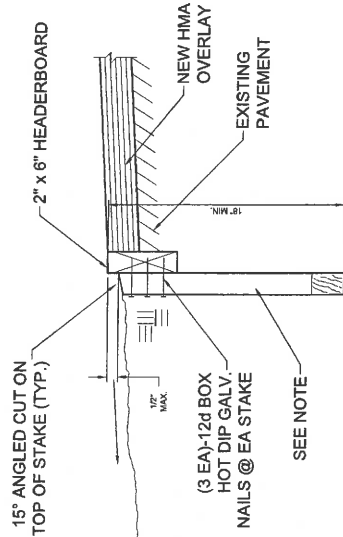

NOTE
2" x 4" x 18" MIN. STAKES @ 32" O.C. &
2" x 6" x 18" MIN. STAKES @ HEADERBOARD JOINTS


2x6 HEADERBOARD DETAIL

NTS

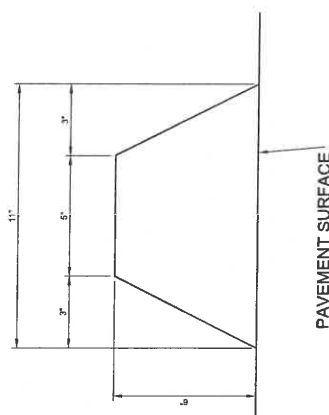


HMA DIKE DETAIL

NTS

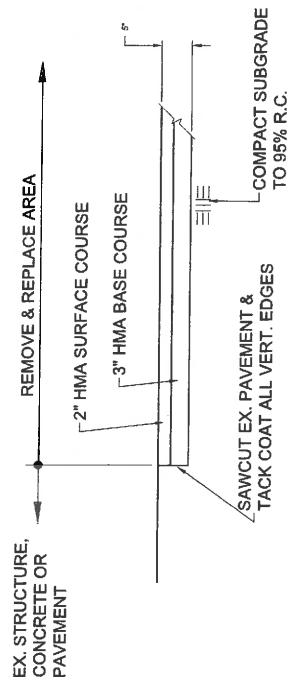

REMOVE & REPLACE 5" HMA


NTS

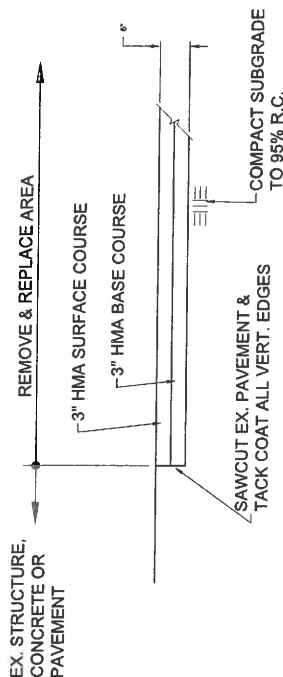

REMOVE & REPLACE 6" HMA

NTS


NOTE:
MAY BE PLACED IN ONE LIFT IF DIGOUT IS LOCATED UNDER AN OVERLAY

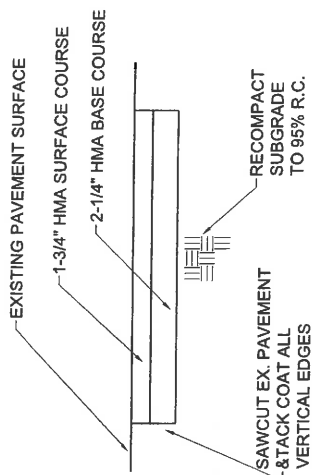

4" DIGOUT DETAIL

NTS

NOTE:
MAY BE PLACED IN ONE LIFT IF DIGOUT IS LOCATED UNDER AN OVERLAY

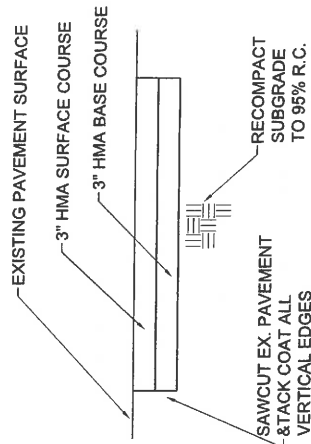

6" DIGOUT DETAIL

NTS

PROJECT: JOSEPH L. RIFE		VARIOUS SITE		SAN RAMON, CA	
DATE: 05/27/15	REV: 12-31-18	DATE: 05/27/15	REV: 05/27/15	DATE: 05/27/15	REV: 05/27/15
PROJECT: 2017 PAVEMENT MAINTENANCE PROJECT		PROJECT: 2017 PAVEMENT MAINTENANCE PROJECT		PROJECT: 2017 PAVEMENT MAINTENANCE PROJECT	
FOR CONSTRUCTION		DETAILS		DETAILS	
P&E: 2017 PAVEMENT MAINTENANCE PROJECT		P&E: 2017 PAVEMENT MAINTENANCE PROJECT		P&E: 2017 PAVEMENT MAINTENANCE PROJECT	
FOR CONSTRUCTION		FOR CONSTRUCTION		FOR CONSTRUCTION	
